



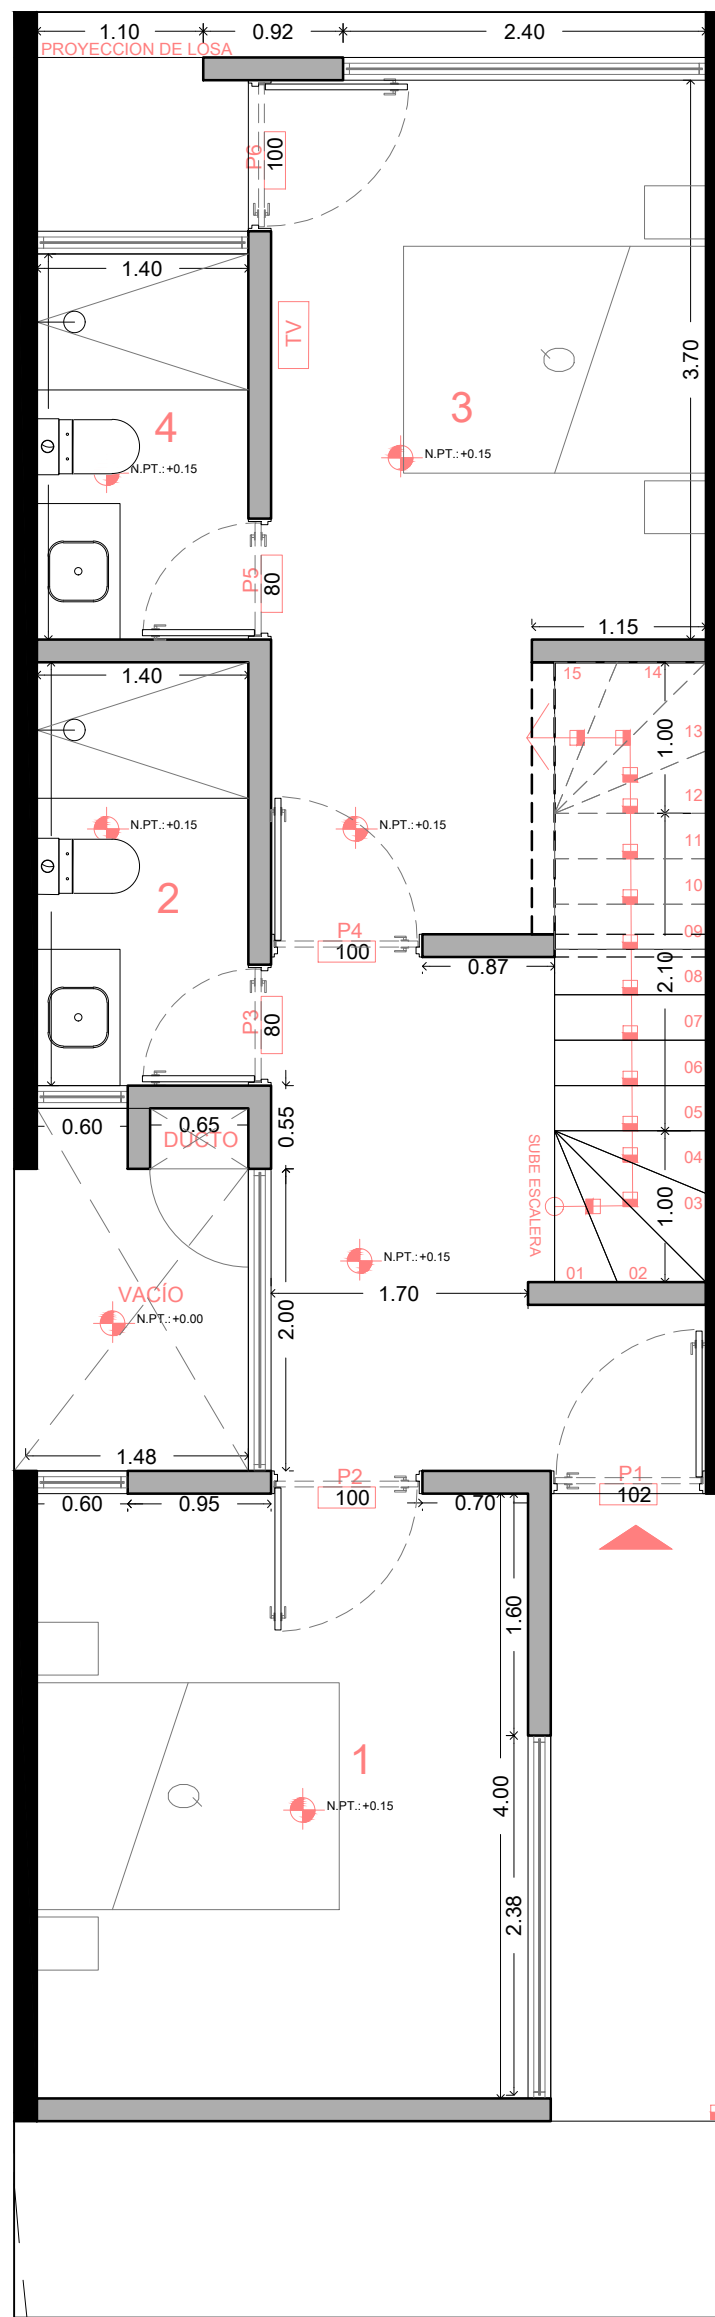


01 PLANTA BAJA
ESCALA: 1:50 55.41 M2

- 1 RECÁMARA 01
- 2 BAÑO
- 3 RECÁMARA 02
- 4 BAÑO

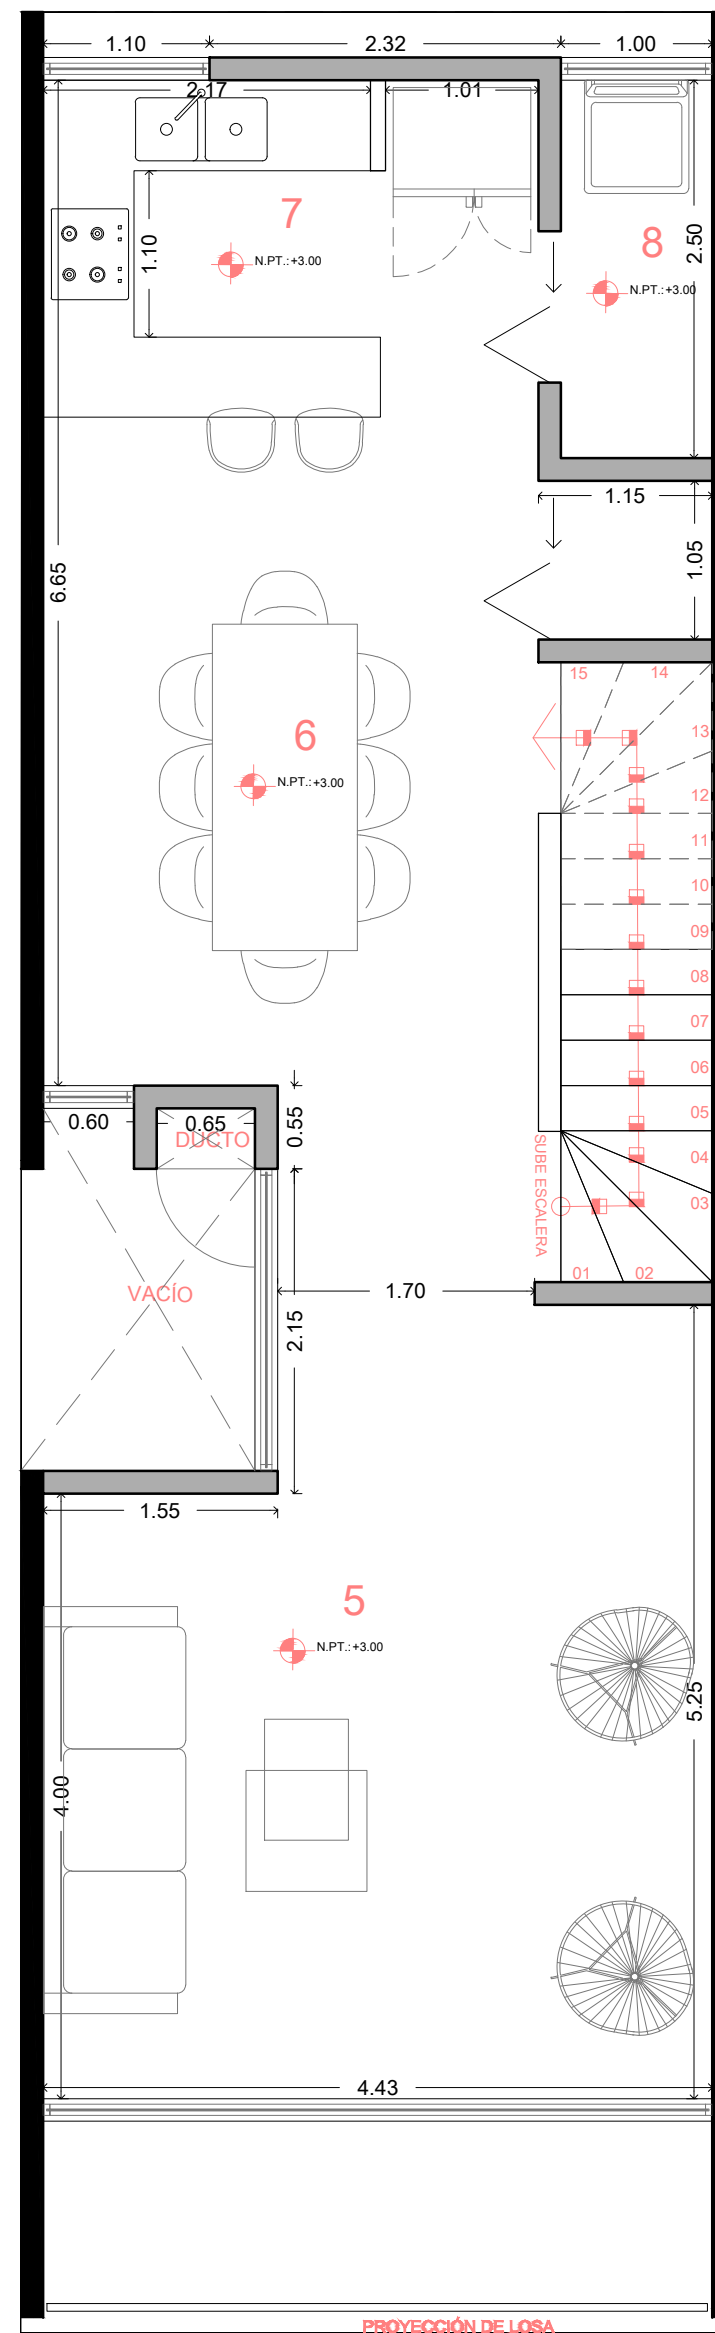

01 PRIMER NIVEL
ESCALA: 1:50 60.23 M2

- 5 SALA
- 6 COMEDOR
- 7 COCINA
- 8 CTO. DE SERVICIO

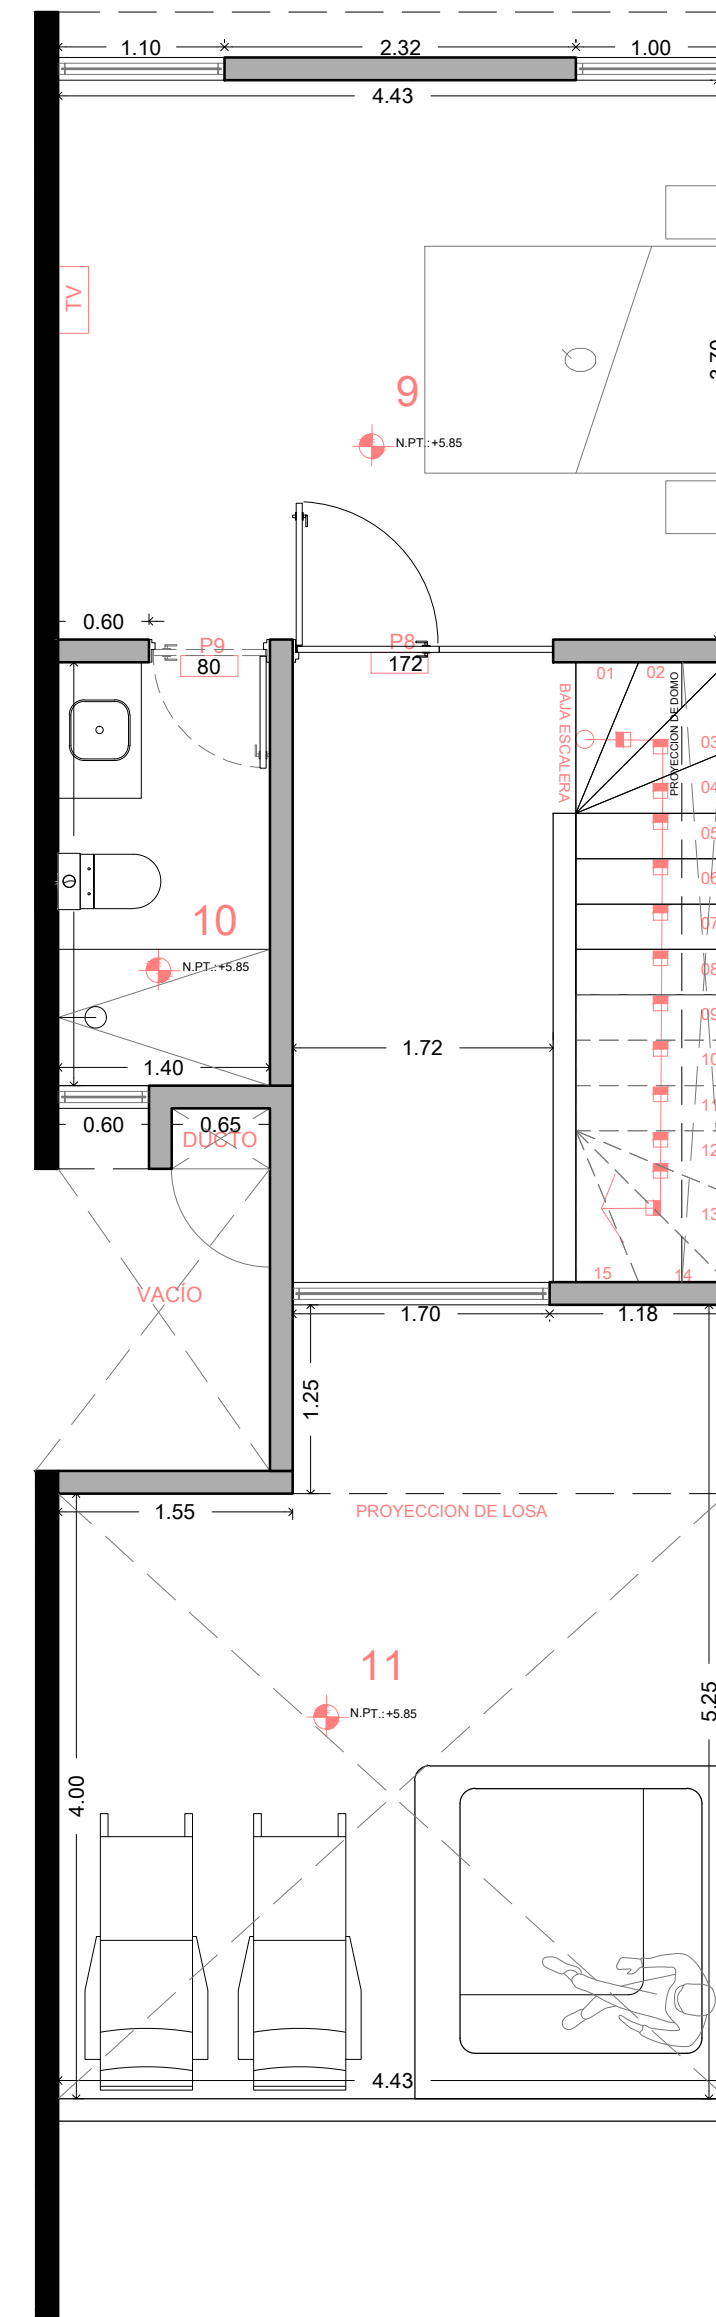

01 SEGUNDO NIVEL
ESCALA: 1:50 49.84 M2

- 9 RECÁMARA 03
- 10 BAÑO
- 11 TERRAZA

TOTAL : 165.48 M2
BALCON 5.74 M2
TERRAZA 17.70 M2



01 TOWNHOUSE

