



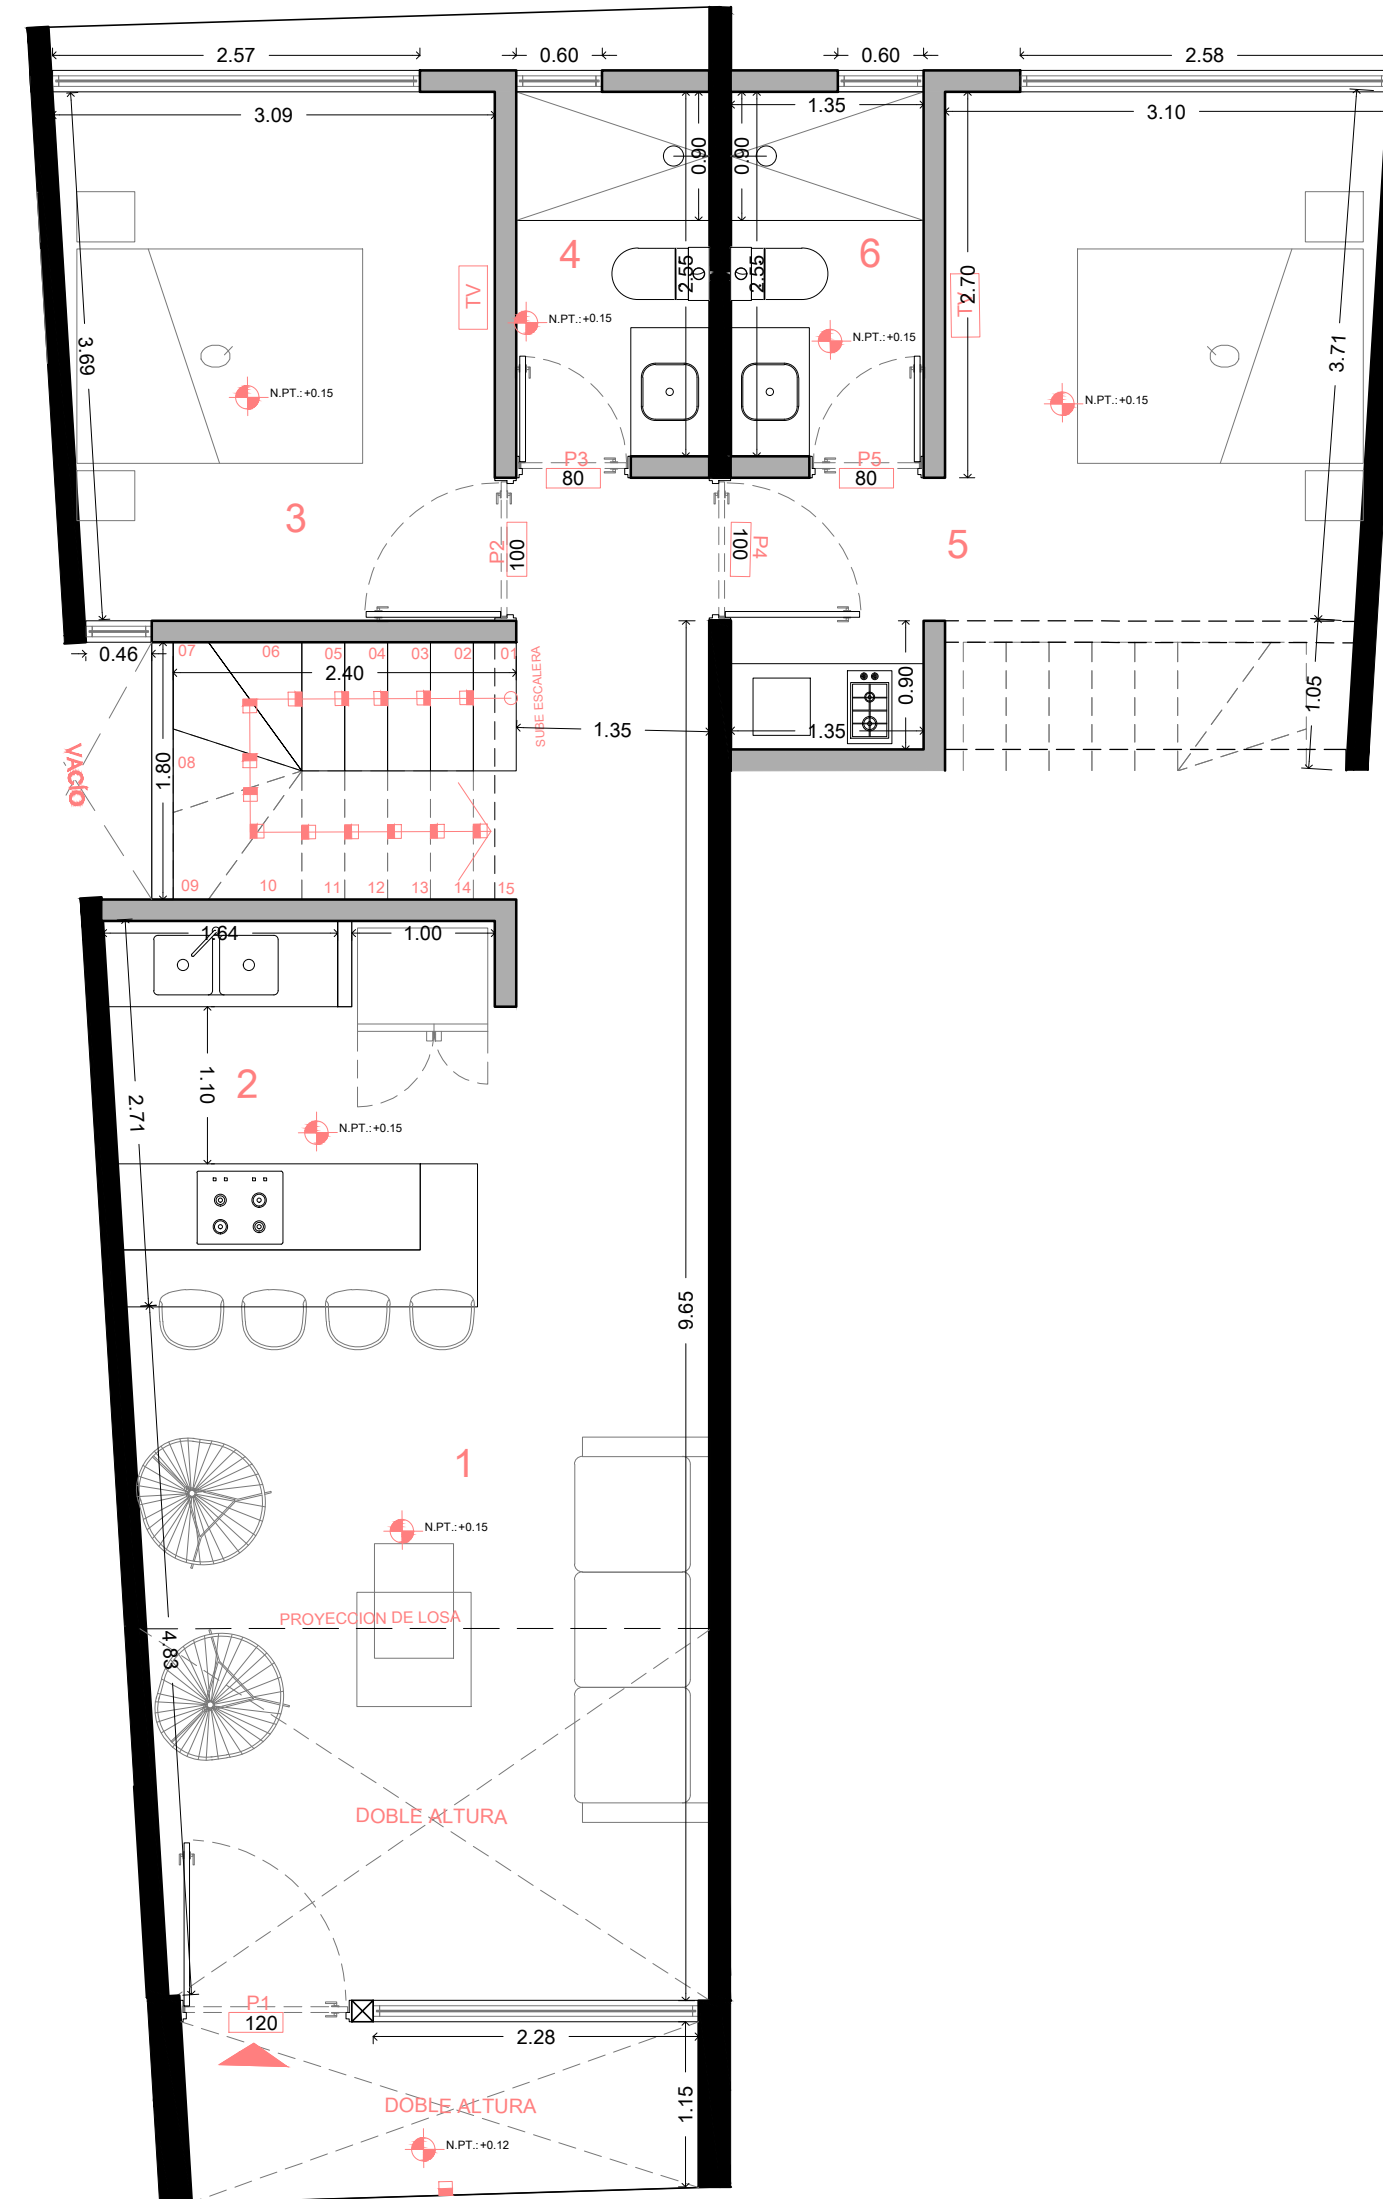

01 PLANTA BAJA
ESCALA: 1:50 68.96 M2

- 1 SALA
- 2 COCINA
- 3 RECÁMARA 01
- 4 BAÑO
- 5 RECÁMARA 02
- 6 BAÑO

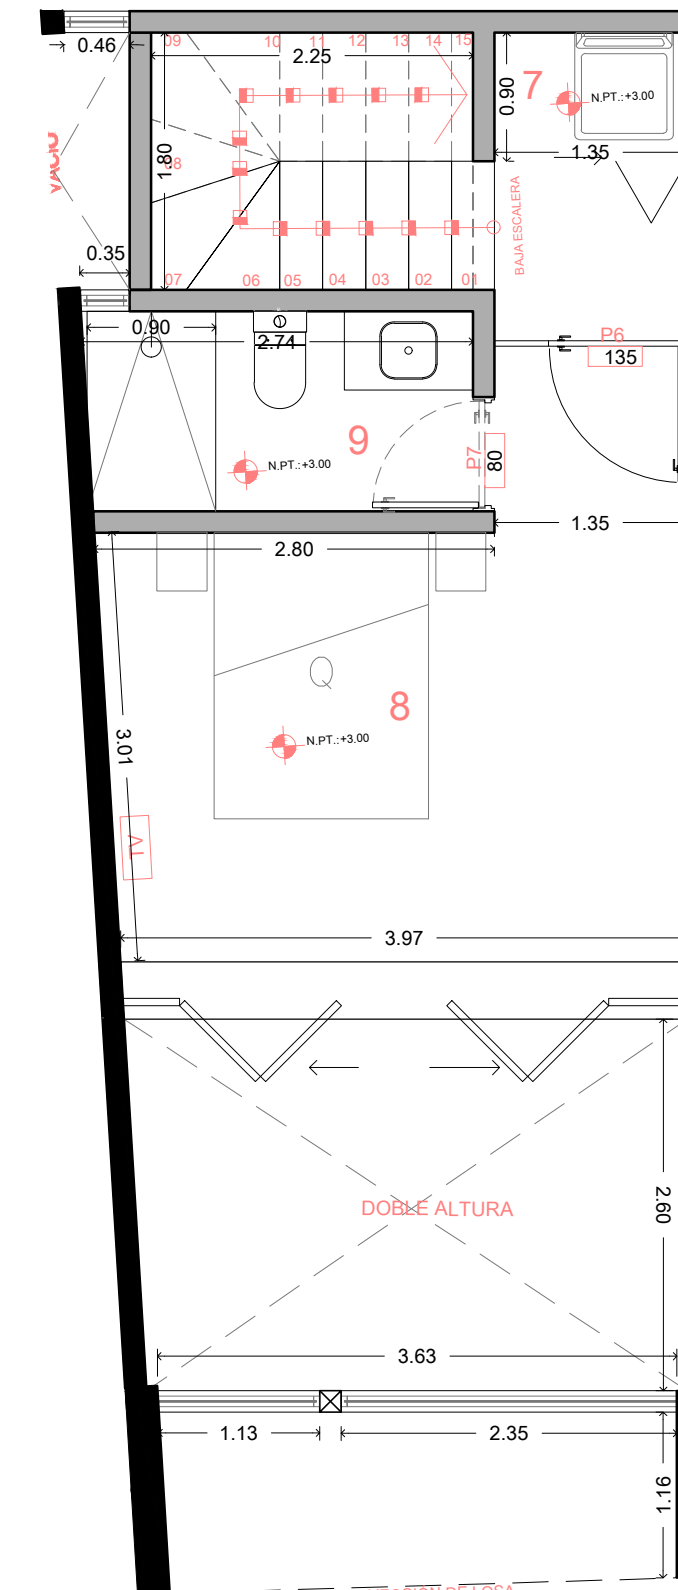

01 PRIMER NIVEL
ESCALA: 1:50 40.49 M2

- 7 CTO. DE LAVADO
- 8 RECÁMARA 03
- 9 BAÑO

TOTAL: 109.45 M2
DOBLE ALTURA 9.98 M2
PORTICO 4.34 M2



05 LOFT B

