



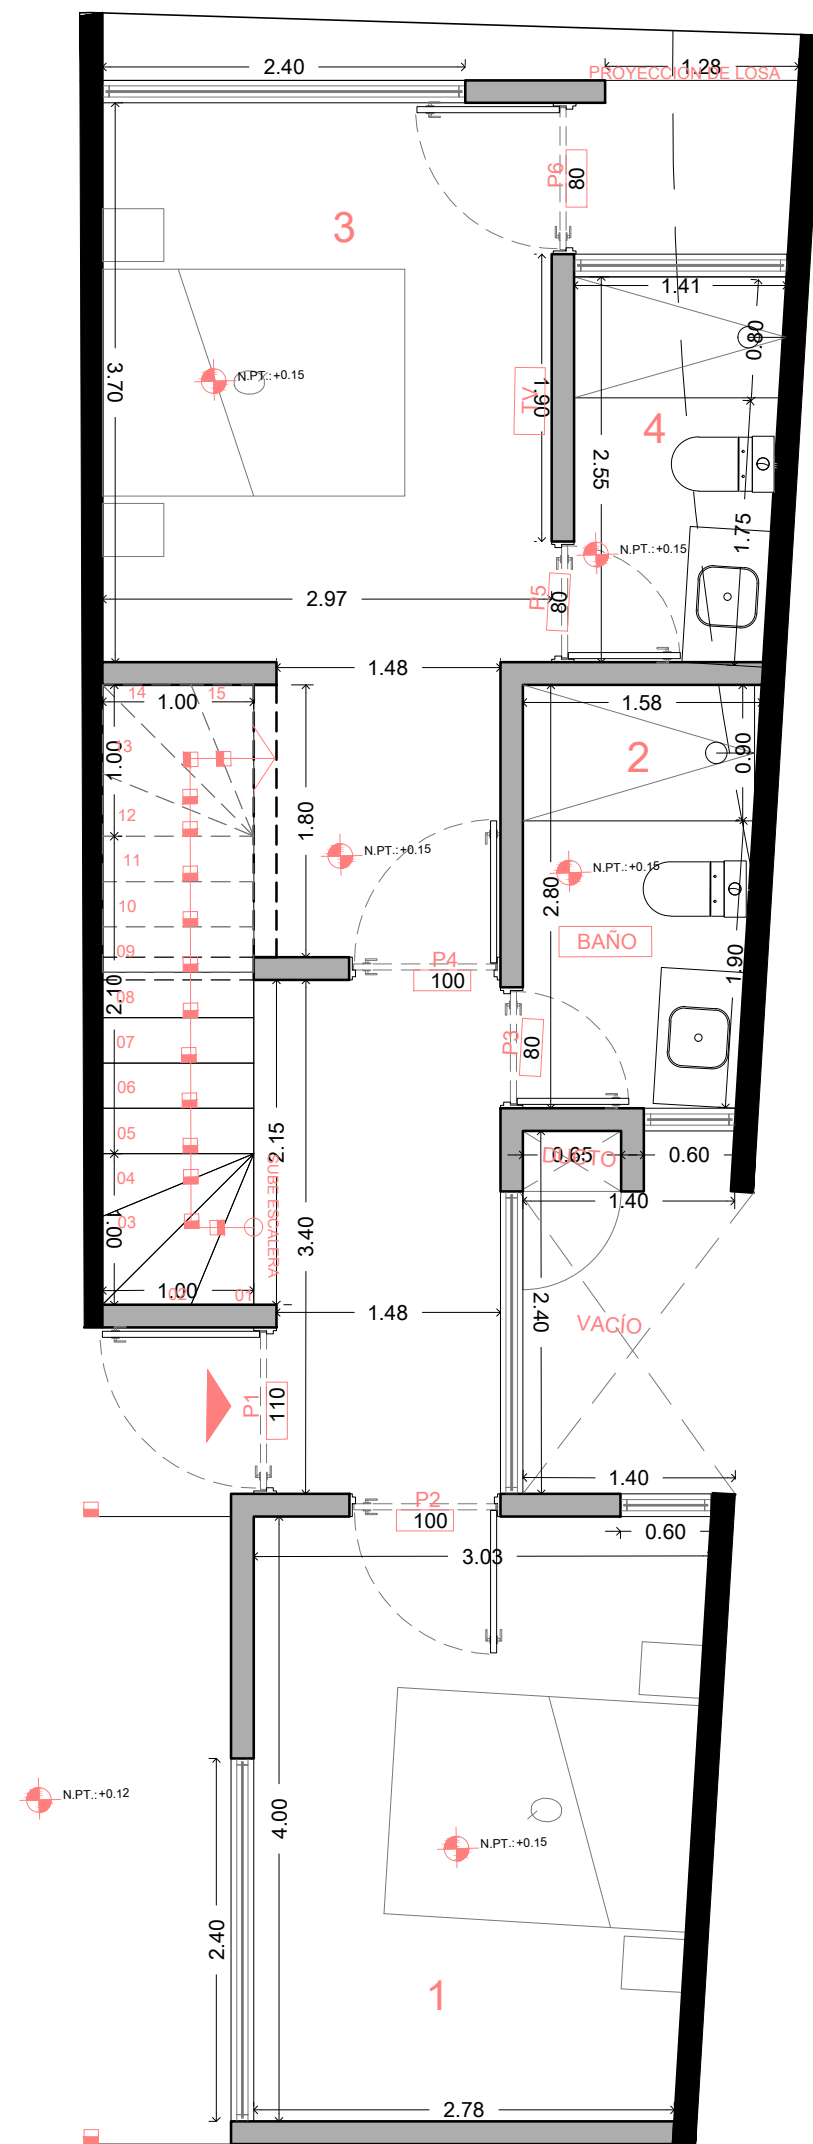


01 PLANTA BAJA  
ESCALA: 1:50 51.93 M2

- 1 RECÁMARA 01
- 2 BAÑO
- 3 RECÁMARA 02
- 4 BAÑO

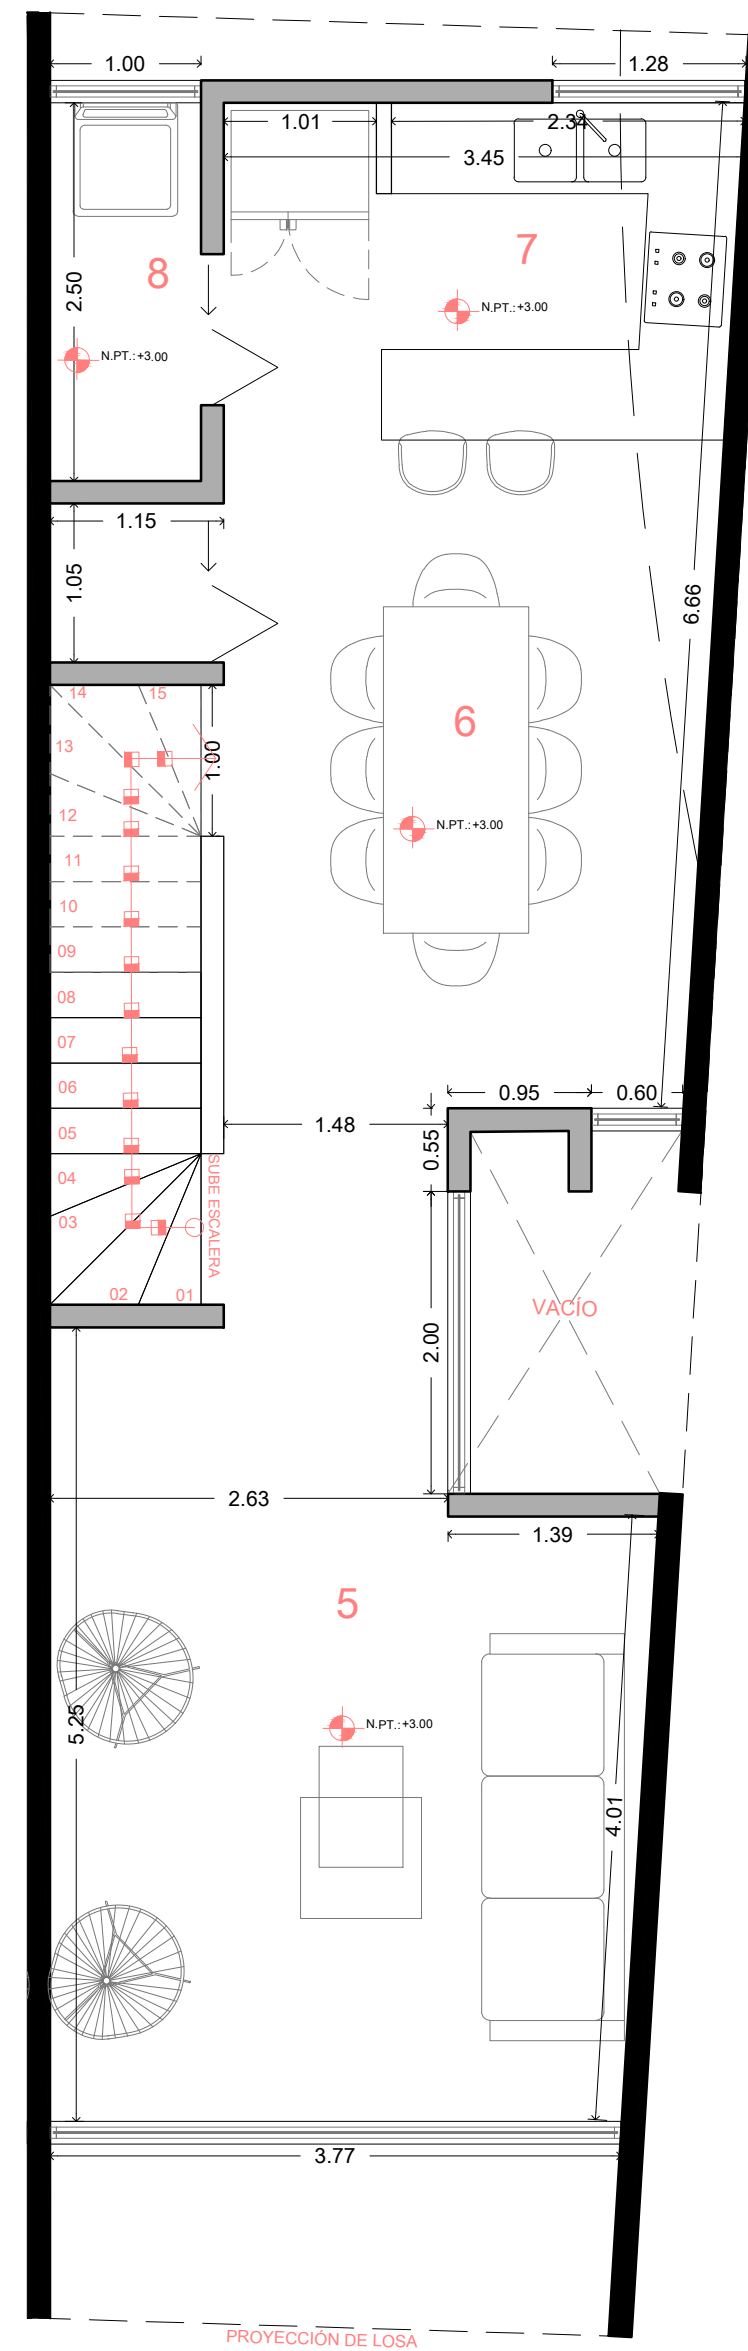

01 PRIMER NIVEL  
ESCALA: 1:50 56.28 M2

- 5 SALA
- 6 COMEDOR
- 7 COCINA
- 8 CTO. DE SERVICIO

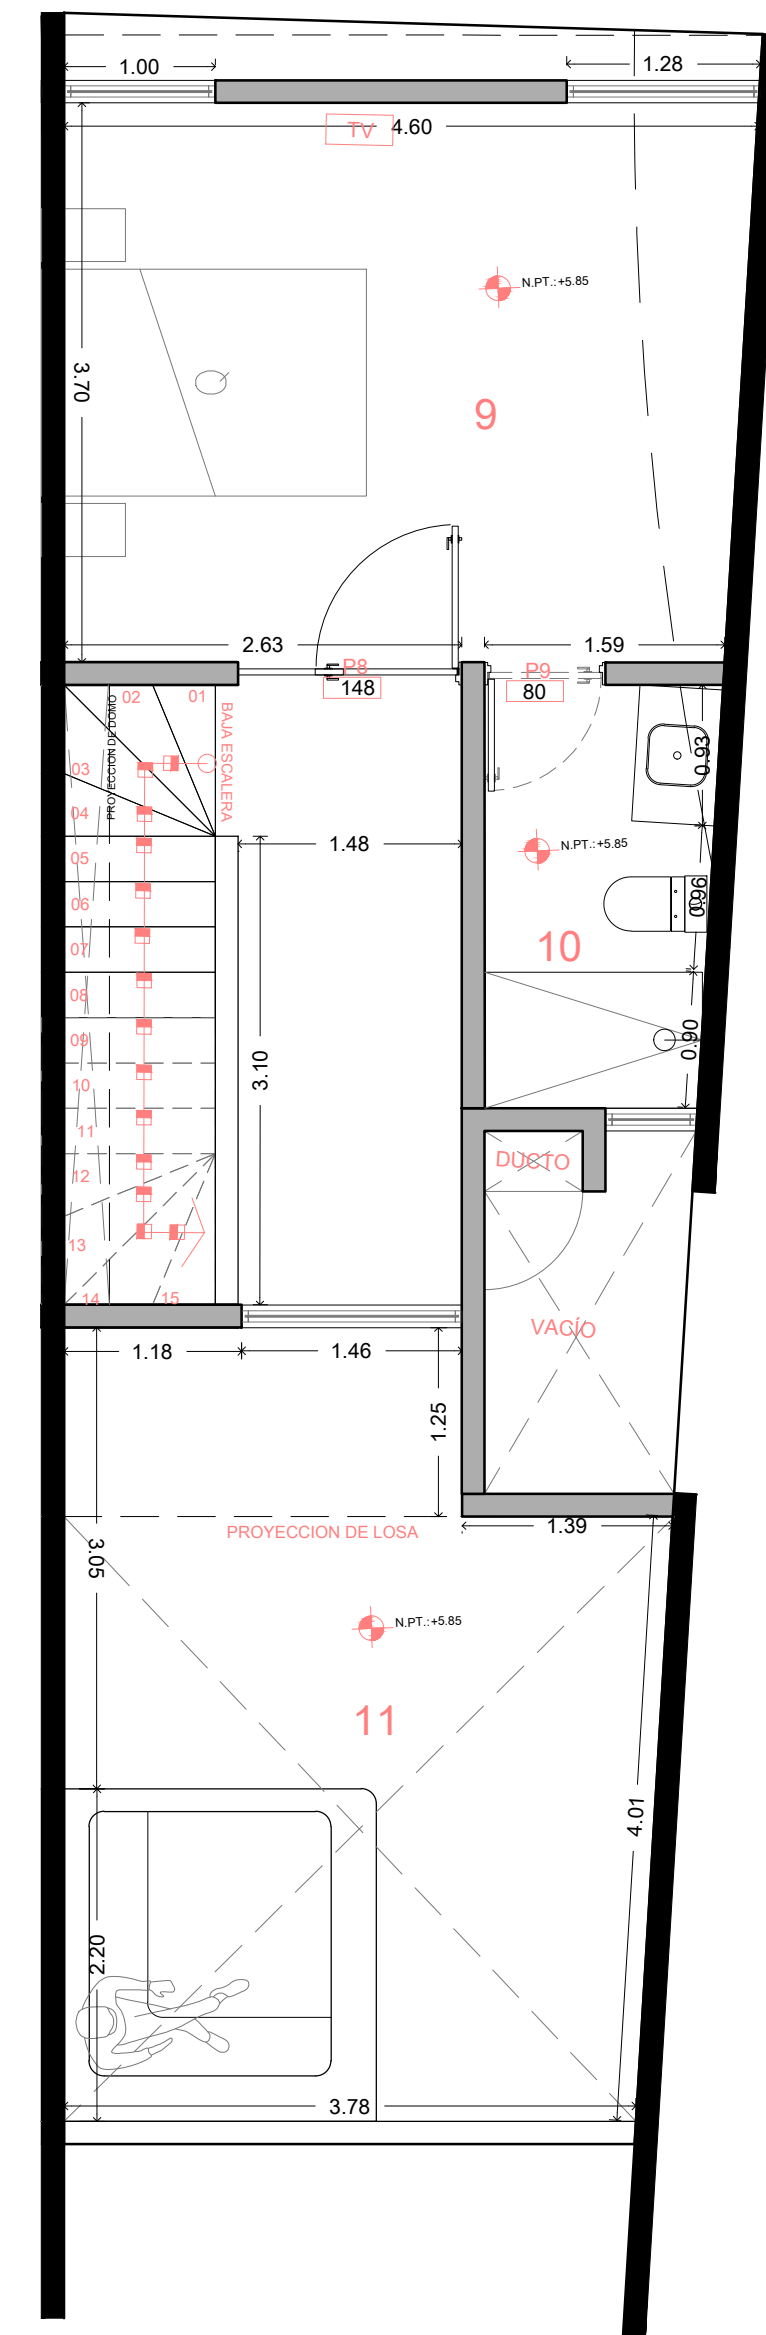

01 SEGUNDO NIVEL  
ESCALA: 1:50 47.84 M2

- 9 RECÁMARA 03
- 10 BAÑO
- 11 TERRAZA

TOTAL: 156.95 M2  
BALCON 4.52 M2  
TERRAZA 15.61 M2



## 12 TOWNHOUSE

