


PLANTA ARQUITECTÓNICA

DEPARTAMENTO B102

ESCALA 1:10

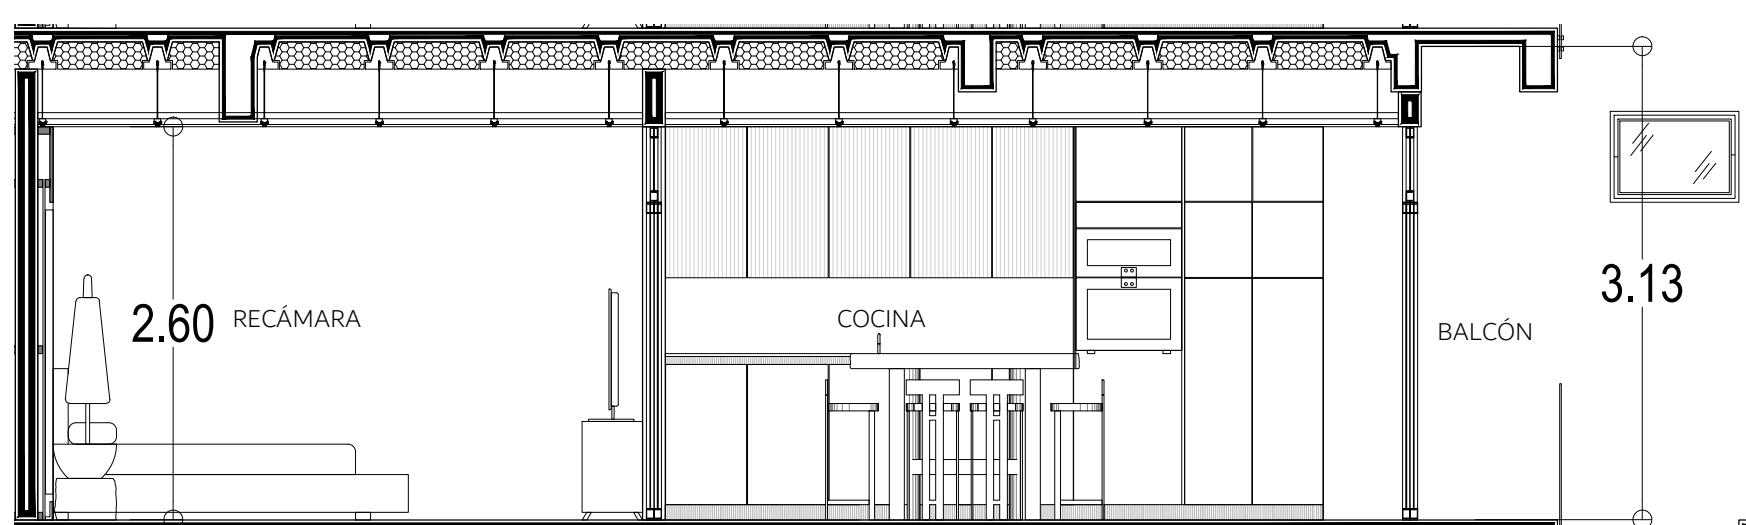

CORTE LONGITUDINAL A-A

DEPARTAMENTO B102

ESCALA 1:20




SPIRIT CONDOS 1904


Calle 50 Norte Manzana 266 Lote 18
Col. Luis Donaldo Colosio, C.P. 77728
Playa del Carmen, Solidaridad, Quintana Roo

ÁREAS	
INTERIOR	50.97 m ²
TERRAZA	3.04 m ²
TOTAL	54.01 m²

CIUDAD DE IZCALLIZACIONES

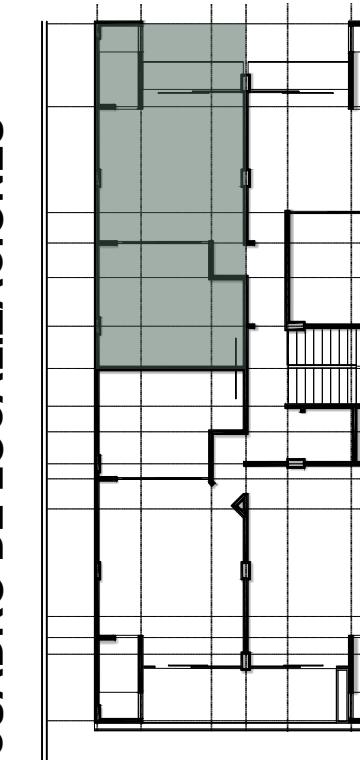

An architectural cross-section diagram of a building. The building has a total of 10 floors. The ground floor is shaded in grey and features a large entrance. Above the ground floor, there are 9 additional floors, each consisting of a central rectangular area flanked by two vertical columns. The top floor is partially visible, showing a horizontal line and a small rectangular protrusion. The entire structure is set against a white background.

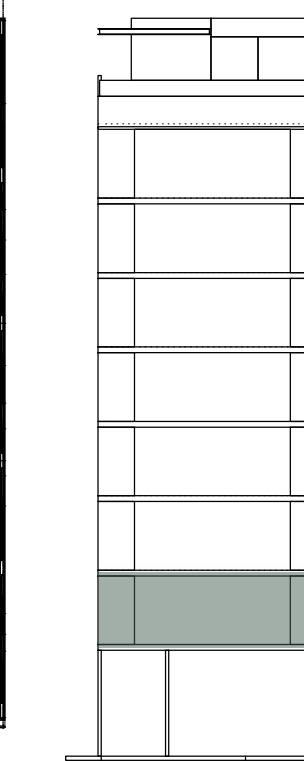

The diagram illustrates a site plan with a grid layout. The vertical axis is labeled with elevation levels: 'EL 1' at the bottom, followed by 'EL 2', 'EL 3', 'EL 4', 'EL 5', 'EL 6', 'EL 7', and 'OOOF' at the top. The horizontal axis features several streets: 'CALLE 52 NTE' at the top right, 'CALLE 50 NTE' below it, 'CALLE 48 NTE' further down, and '15 AVENIDA NTE' on the right side. Two diagonal streets are labeled 'AV. CTM' with arrows indicating a westward direction. A vertical street labeled '20 AVENIDA NTE' runs diagonally across the grid. A small dark green rectangular area is located in the intersection of 'CALLE 50 NTE' and 'CALLE 48 NTE'. The grid consists of numerous small squares, representing individual plots or lots.

NOTAS GENERALES AL DIBUJO:

1. La cota rige al dibujo
 2. Para correcta lectura de acuerdo a la escala, el documento debe estar impreso en tamaño Arch expand C.