


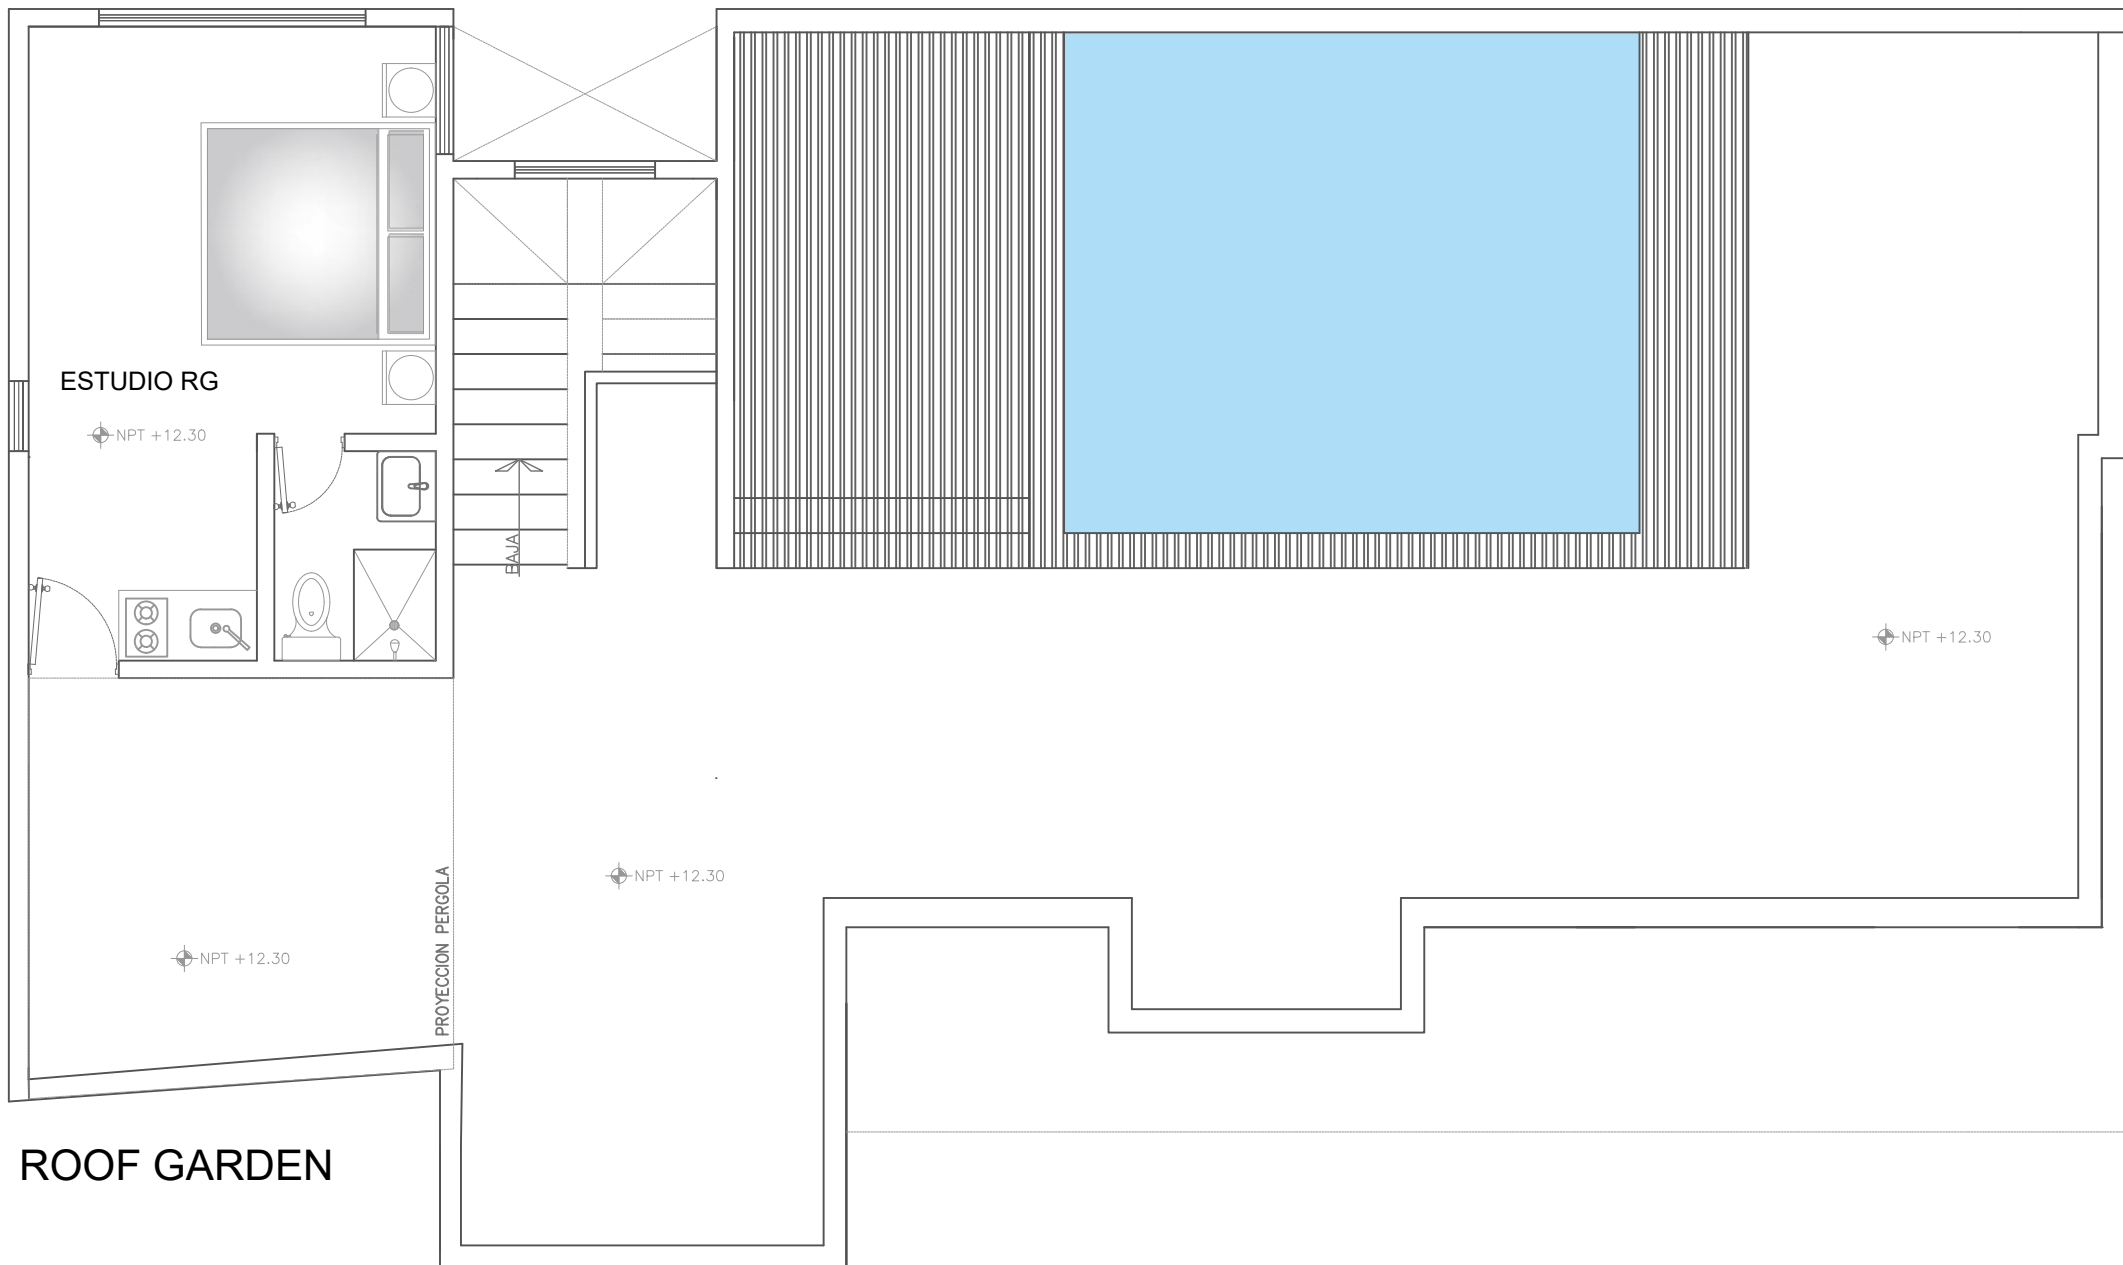

ESTUDIO RG

⊕ NPT +12.30

⊕ NPT +12.30

⊕ NPT +12.30

⊕ NPT +12.30

PROYECCION PERGOLA

ROOF GARDEN