


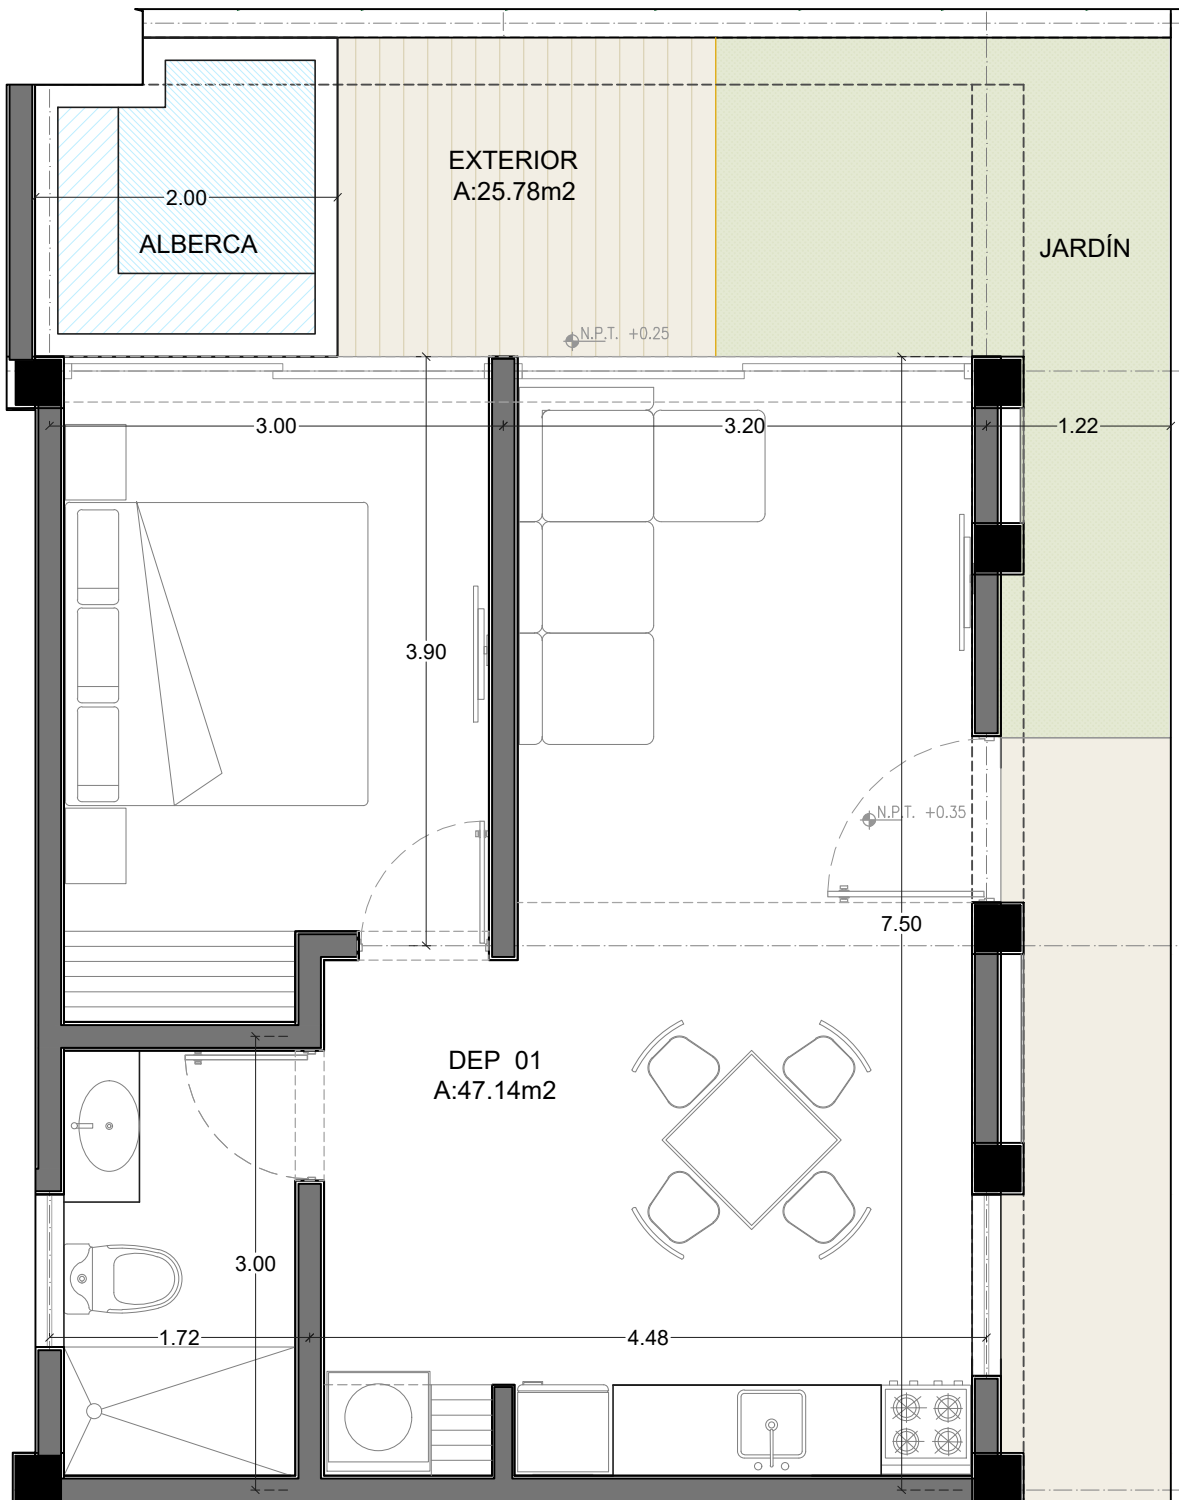

DEP.01 PLANTA BAJA
INTERIOR= 47.14M2
EXTERIOR= 25.78M2
TOTAL=72.92M2

