


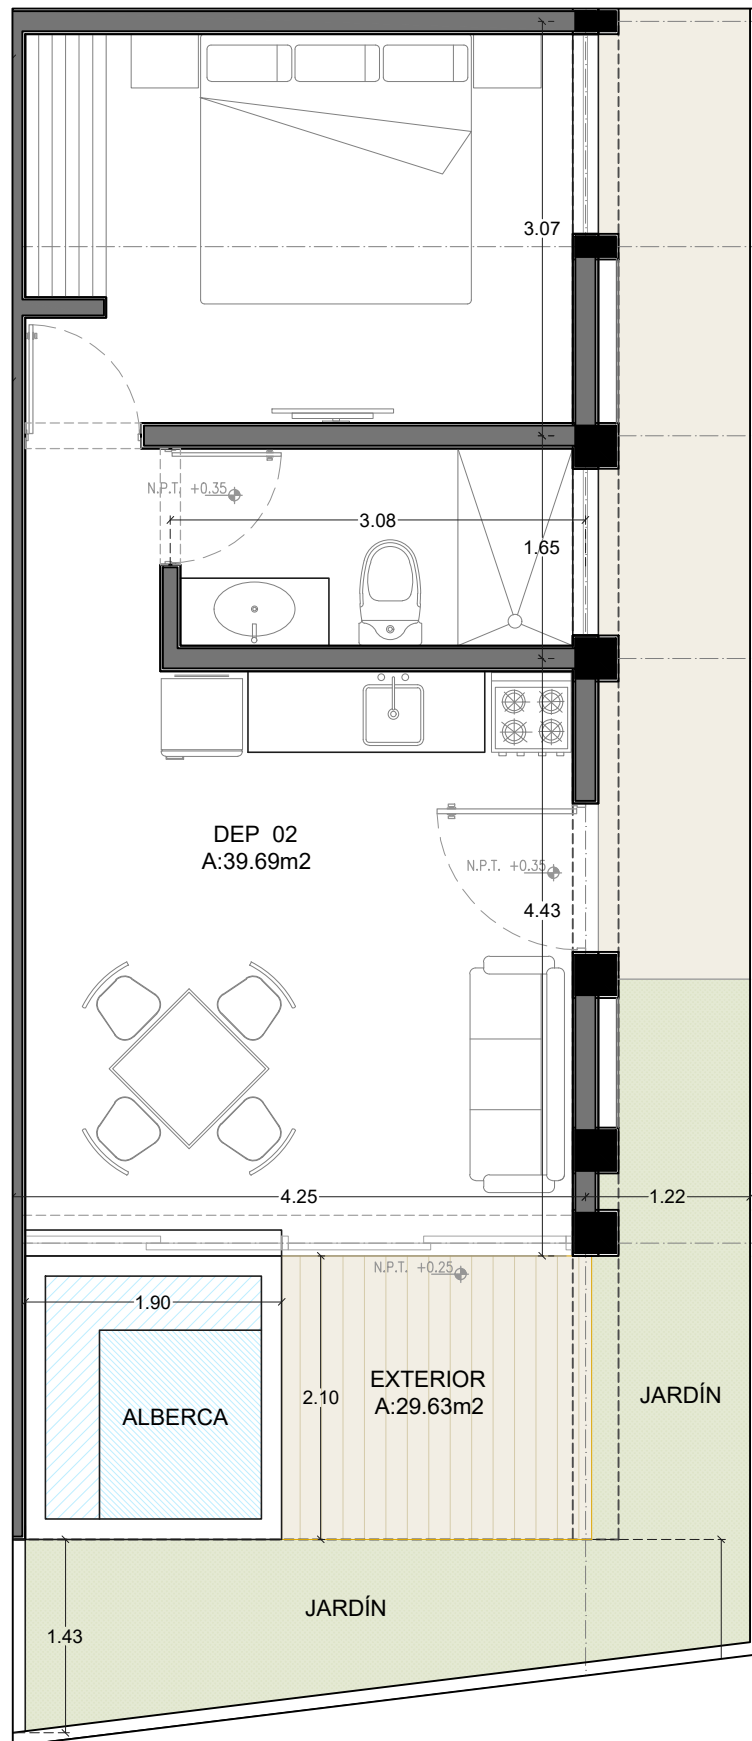

DEP.02 PLANTA BAJA

INTERIOR= 39.69M2

EXTERIOR= 29.63M2

TOTAL=69.32M2



NORTE