


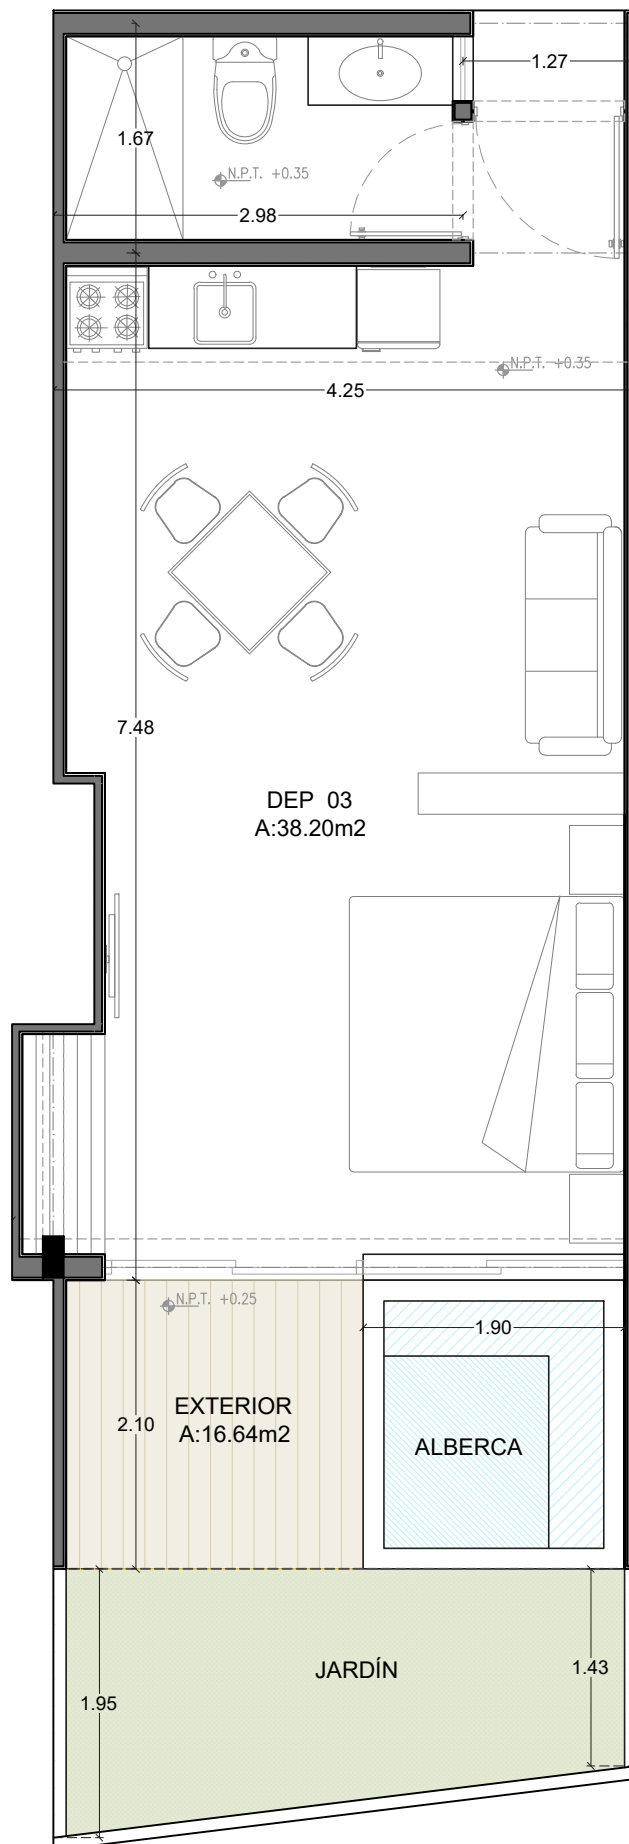

DEP.03 PLANTA BAJA

INTERIOR= 38.20M2

EXTERIOR= 16.64M2

TOTAL=54.84M2



NORTE