


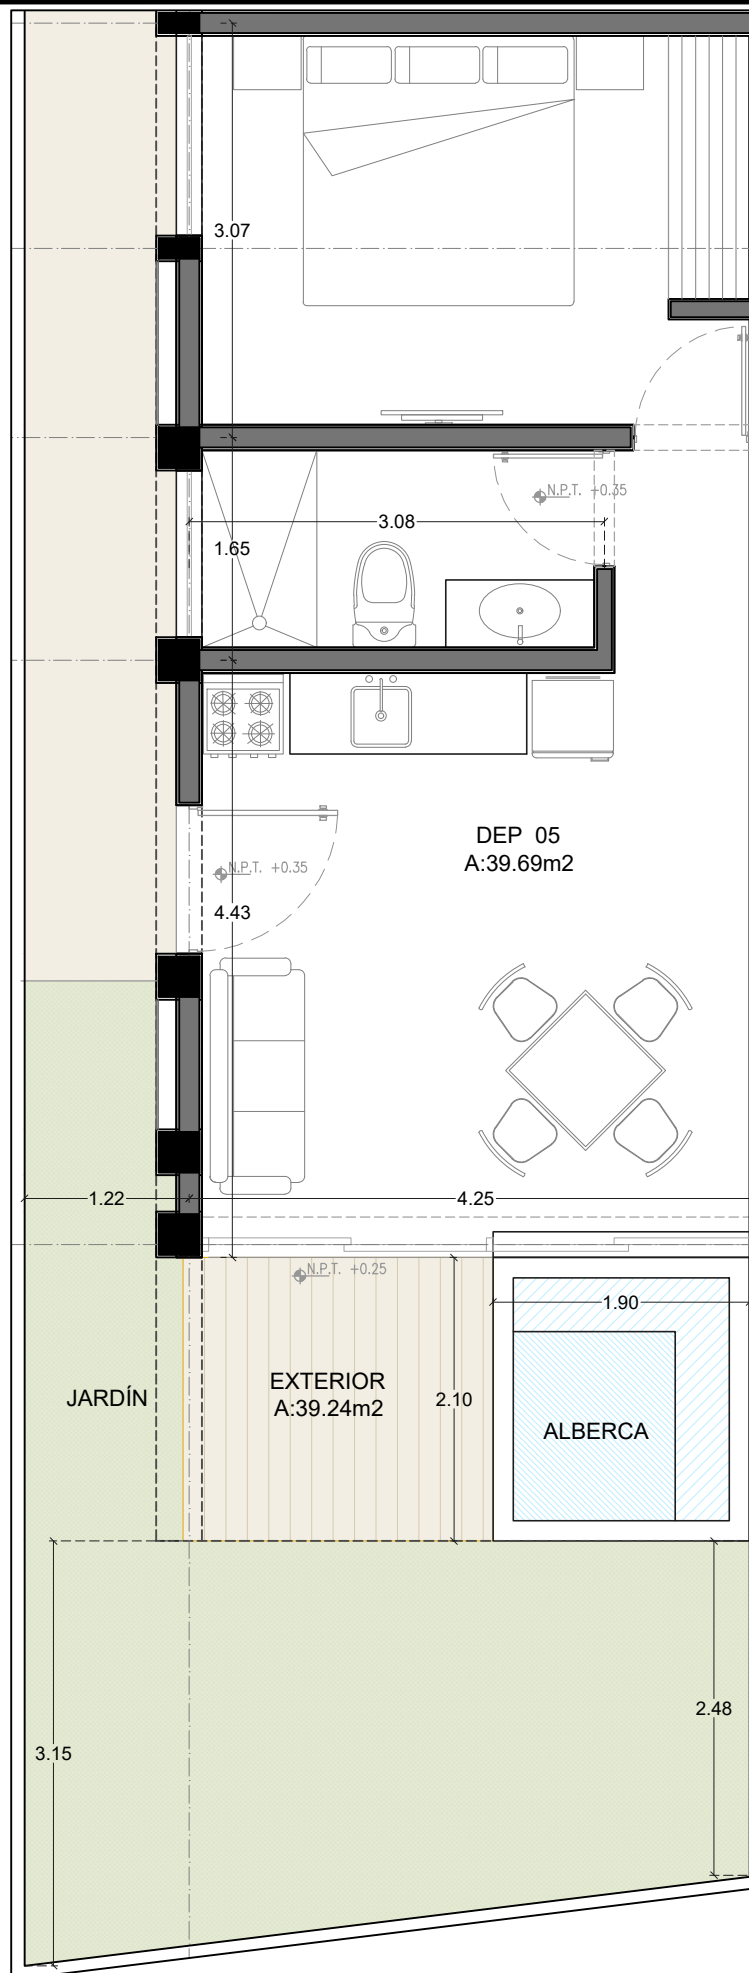

DEP.05 PLANTA BAJA
INTERIOR= 39.69M2
EXTERIOR= 39.24M2
TOTAL=78.93M2



NORTE