


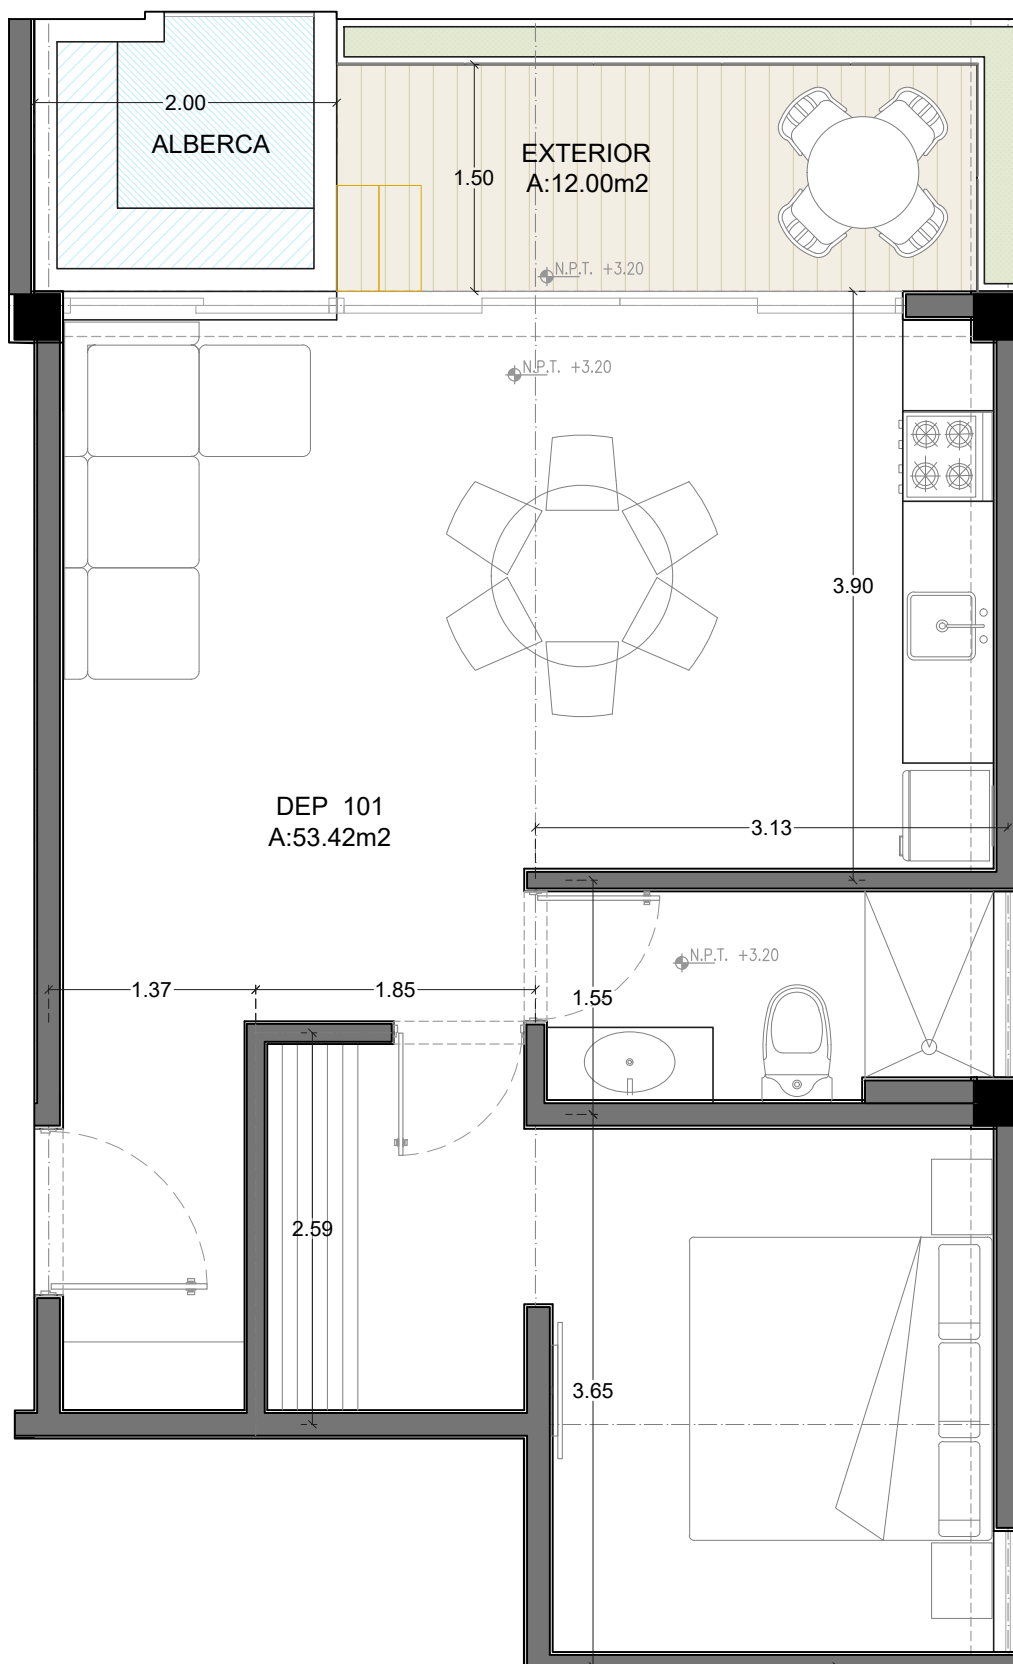

DEP.101 PRIMER NIVEL
INTERIOR= 53.42M2
EXTERIOR= 12.00M2
TOTAL=65.42M2

