


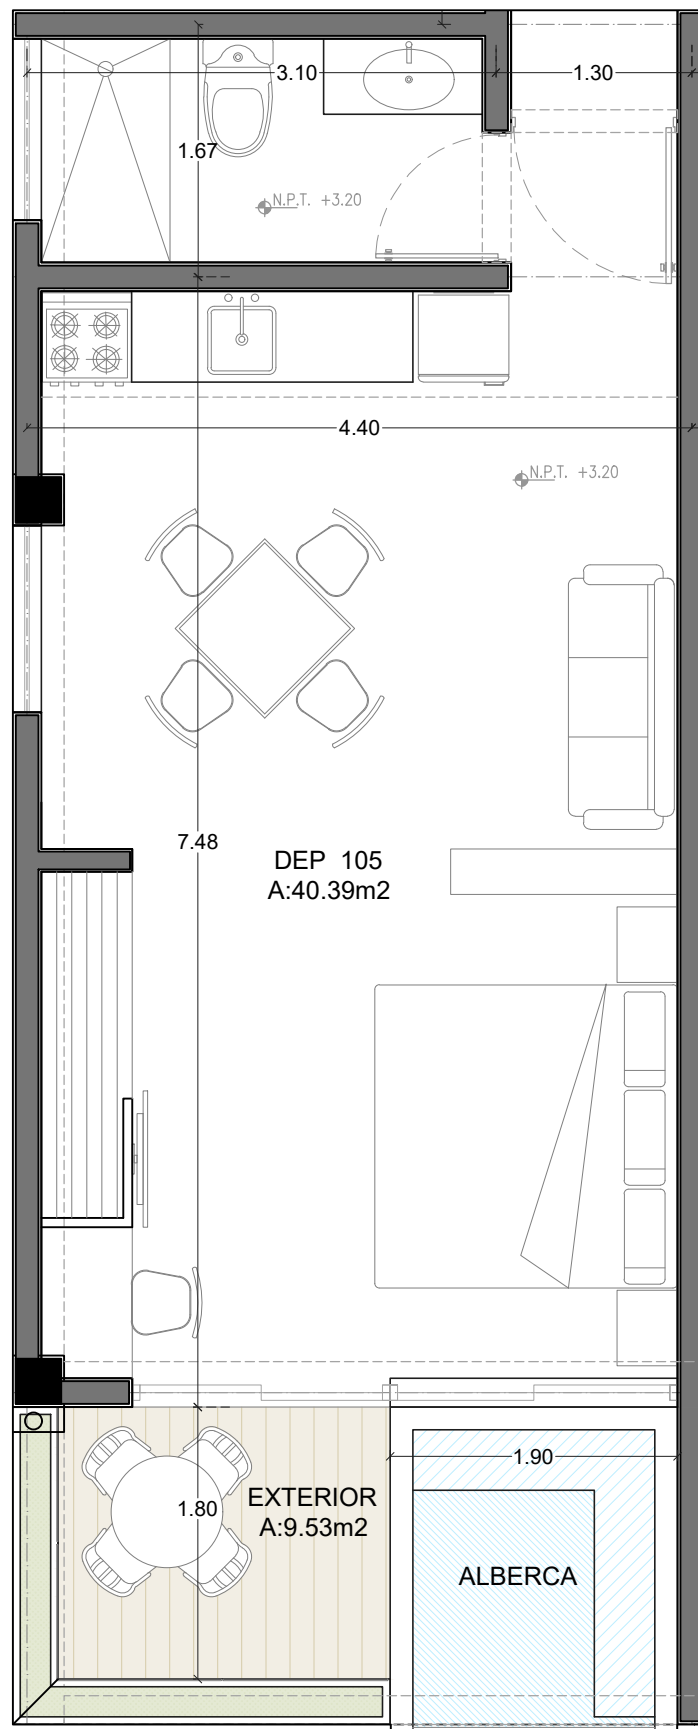

DEP.105 PRIMER NIVEL

INTERIOR= 40.39M2

EXTERIOR= 9.53M2

TOTAL= 49.92M2



NORTE