
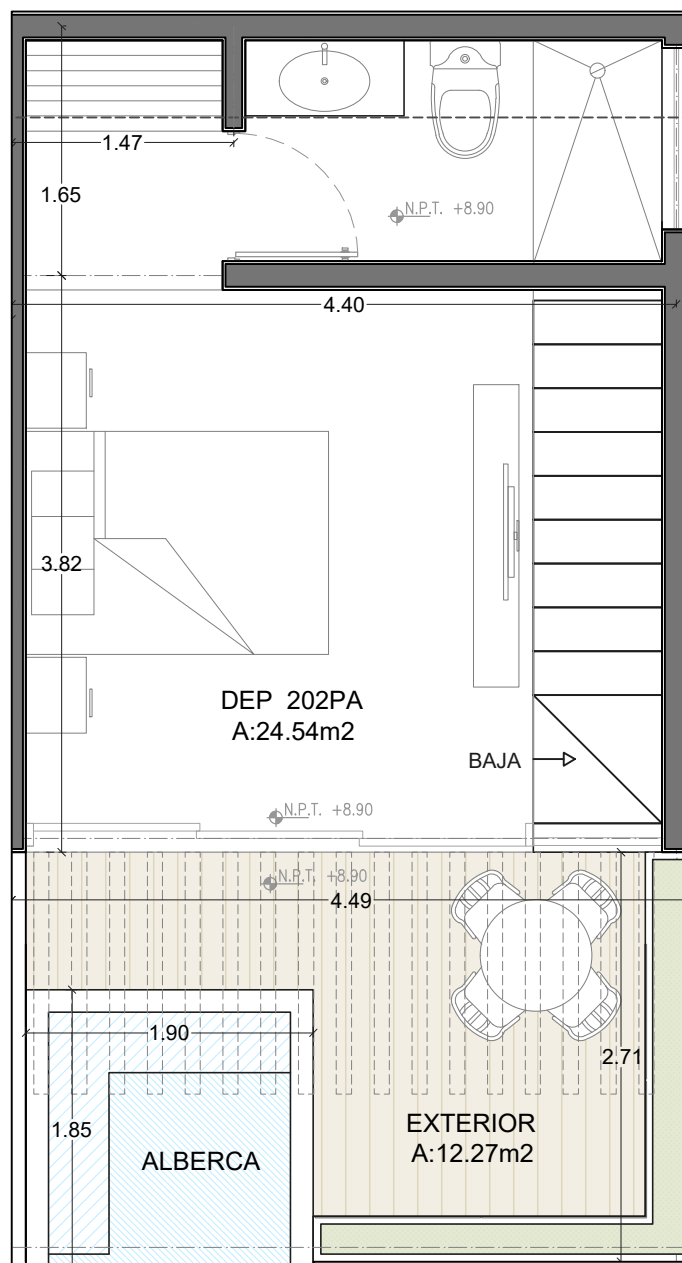


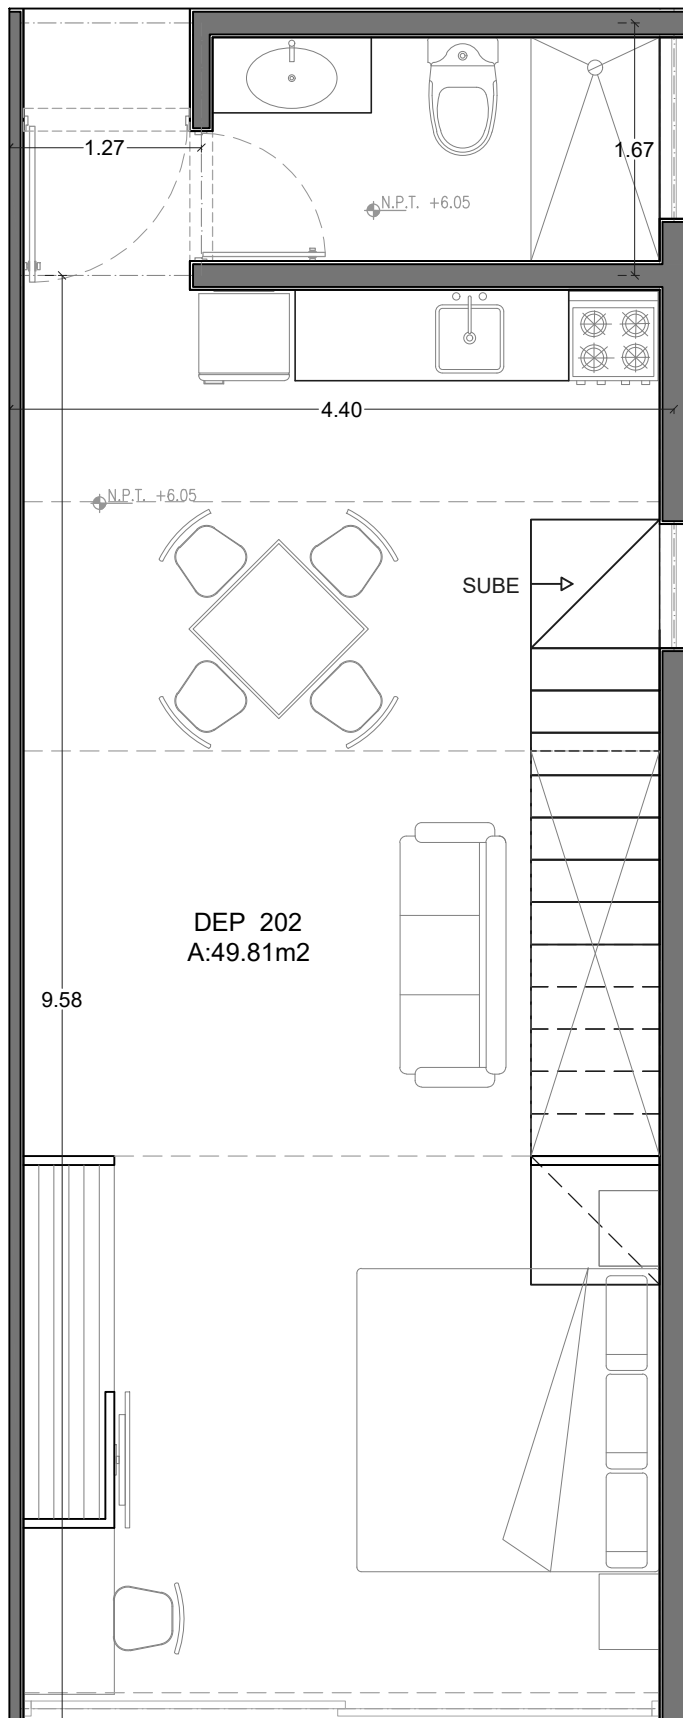

DEP.202 SEGUNDO NIVEL

INTERIOR P.B.= 49.81M2

INTERIOR P.A.= 24.54M2

EXTERIOR= 12.27M2

TOTAL= 86.62M2



NORTE