
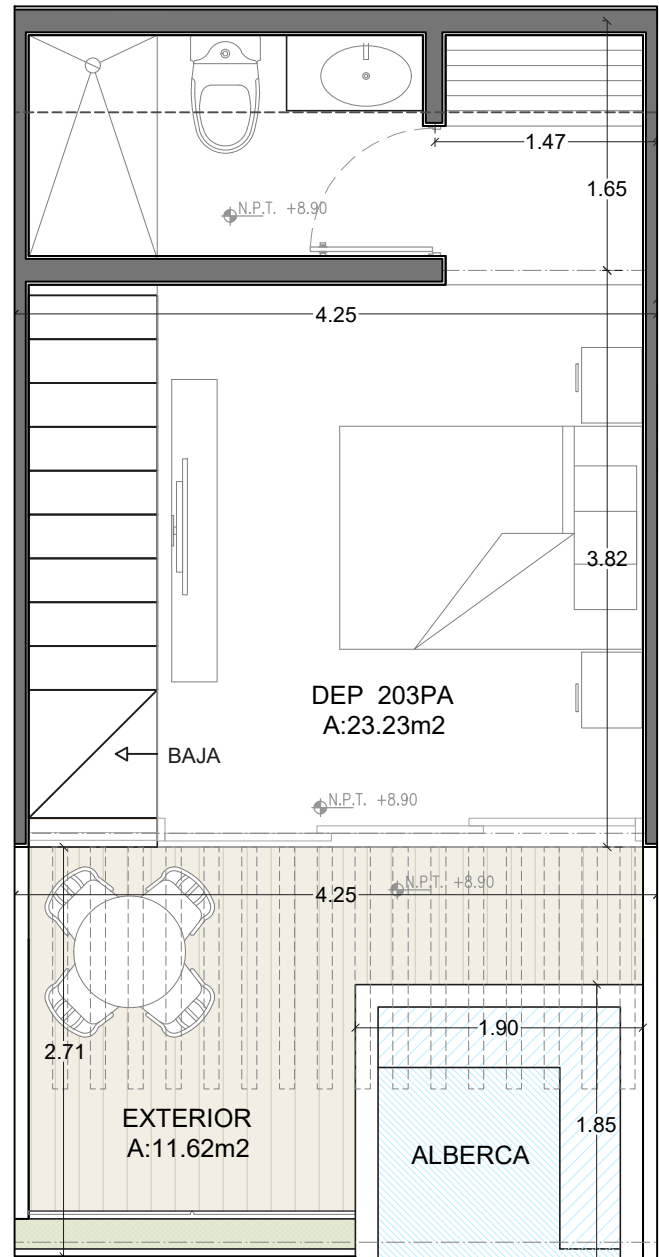


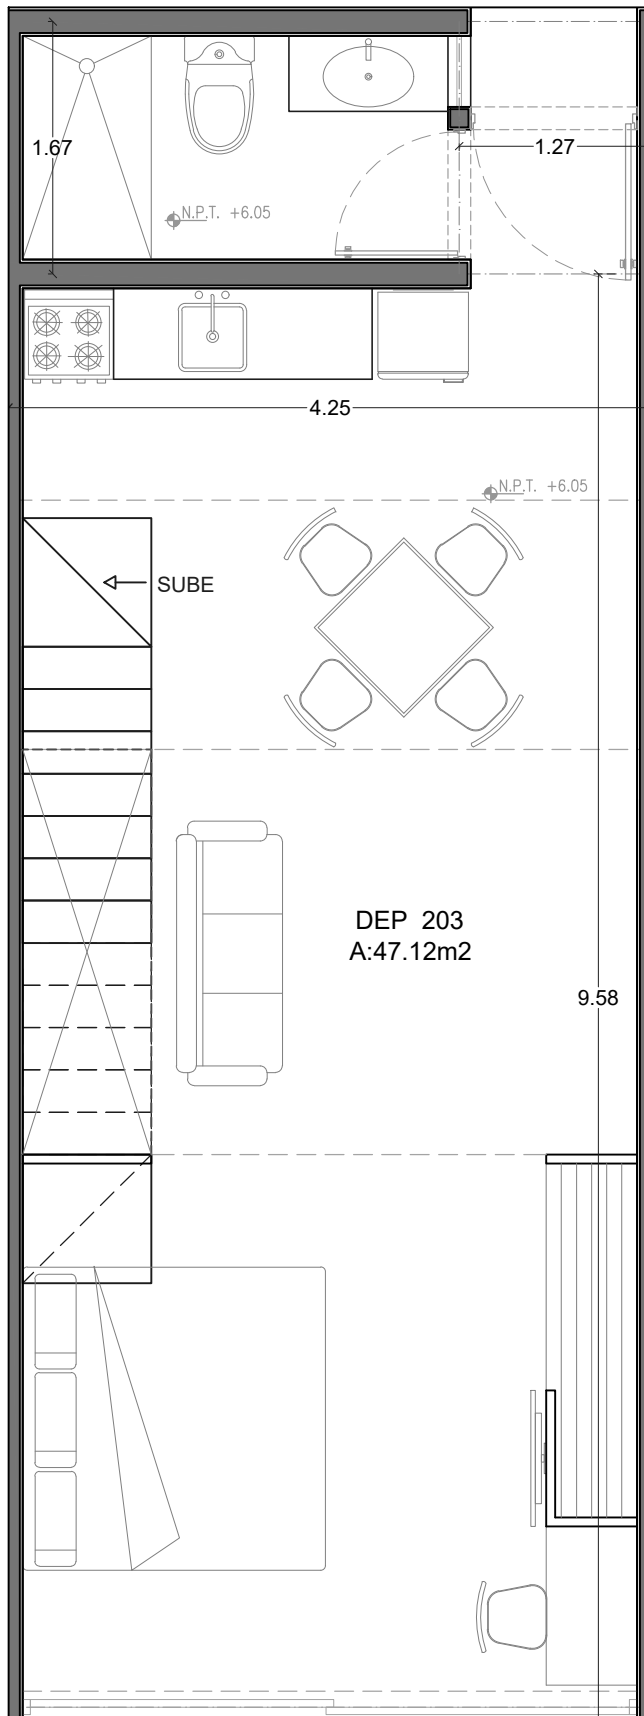

DEP.203 SEGUNDO NIVEL

INTERIOR P.B.= 47.12M2

INTERIOR P.A.= 23.23M2

EXTERIOR= 11.62M2

TOTAL= 81.97M2



NORTE