


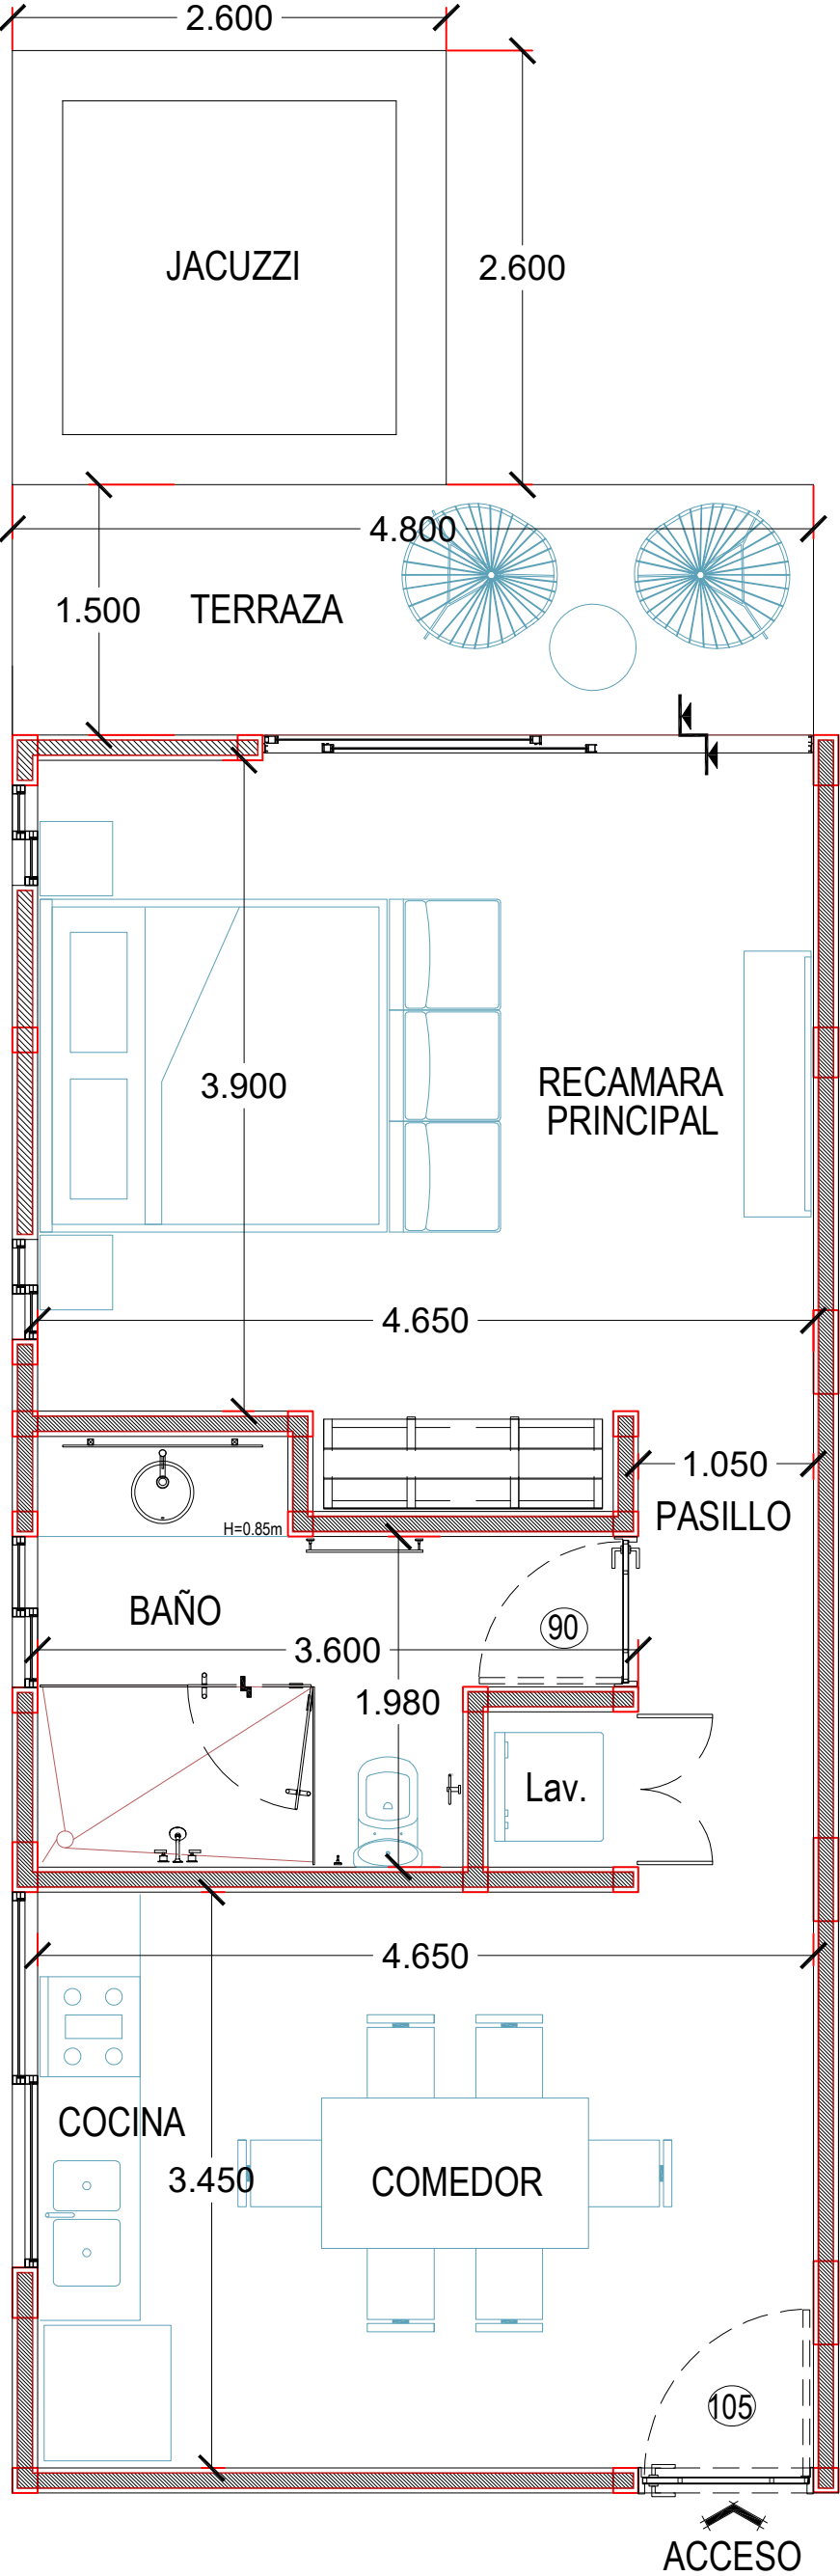

ARQUITECTÓNICO

ATTHA HOLISTIKA

PLANTA BAJA

ESC 1:50

WALK UP

AREA INTERIOR TECHADA

52 m2

ALBERCA

6.8 m2

TERRAZAS

7.5 m2

66.3 m2