


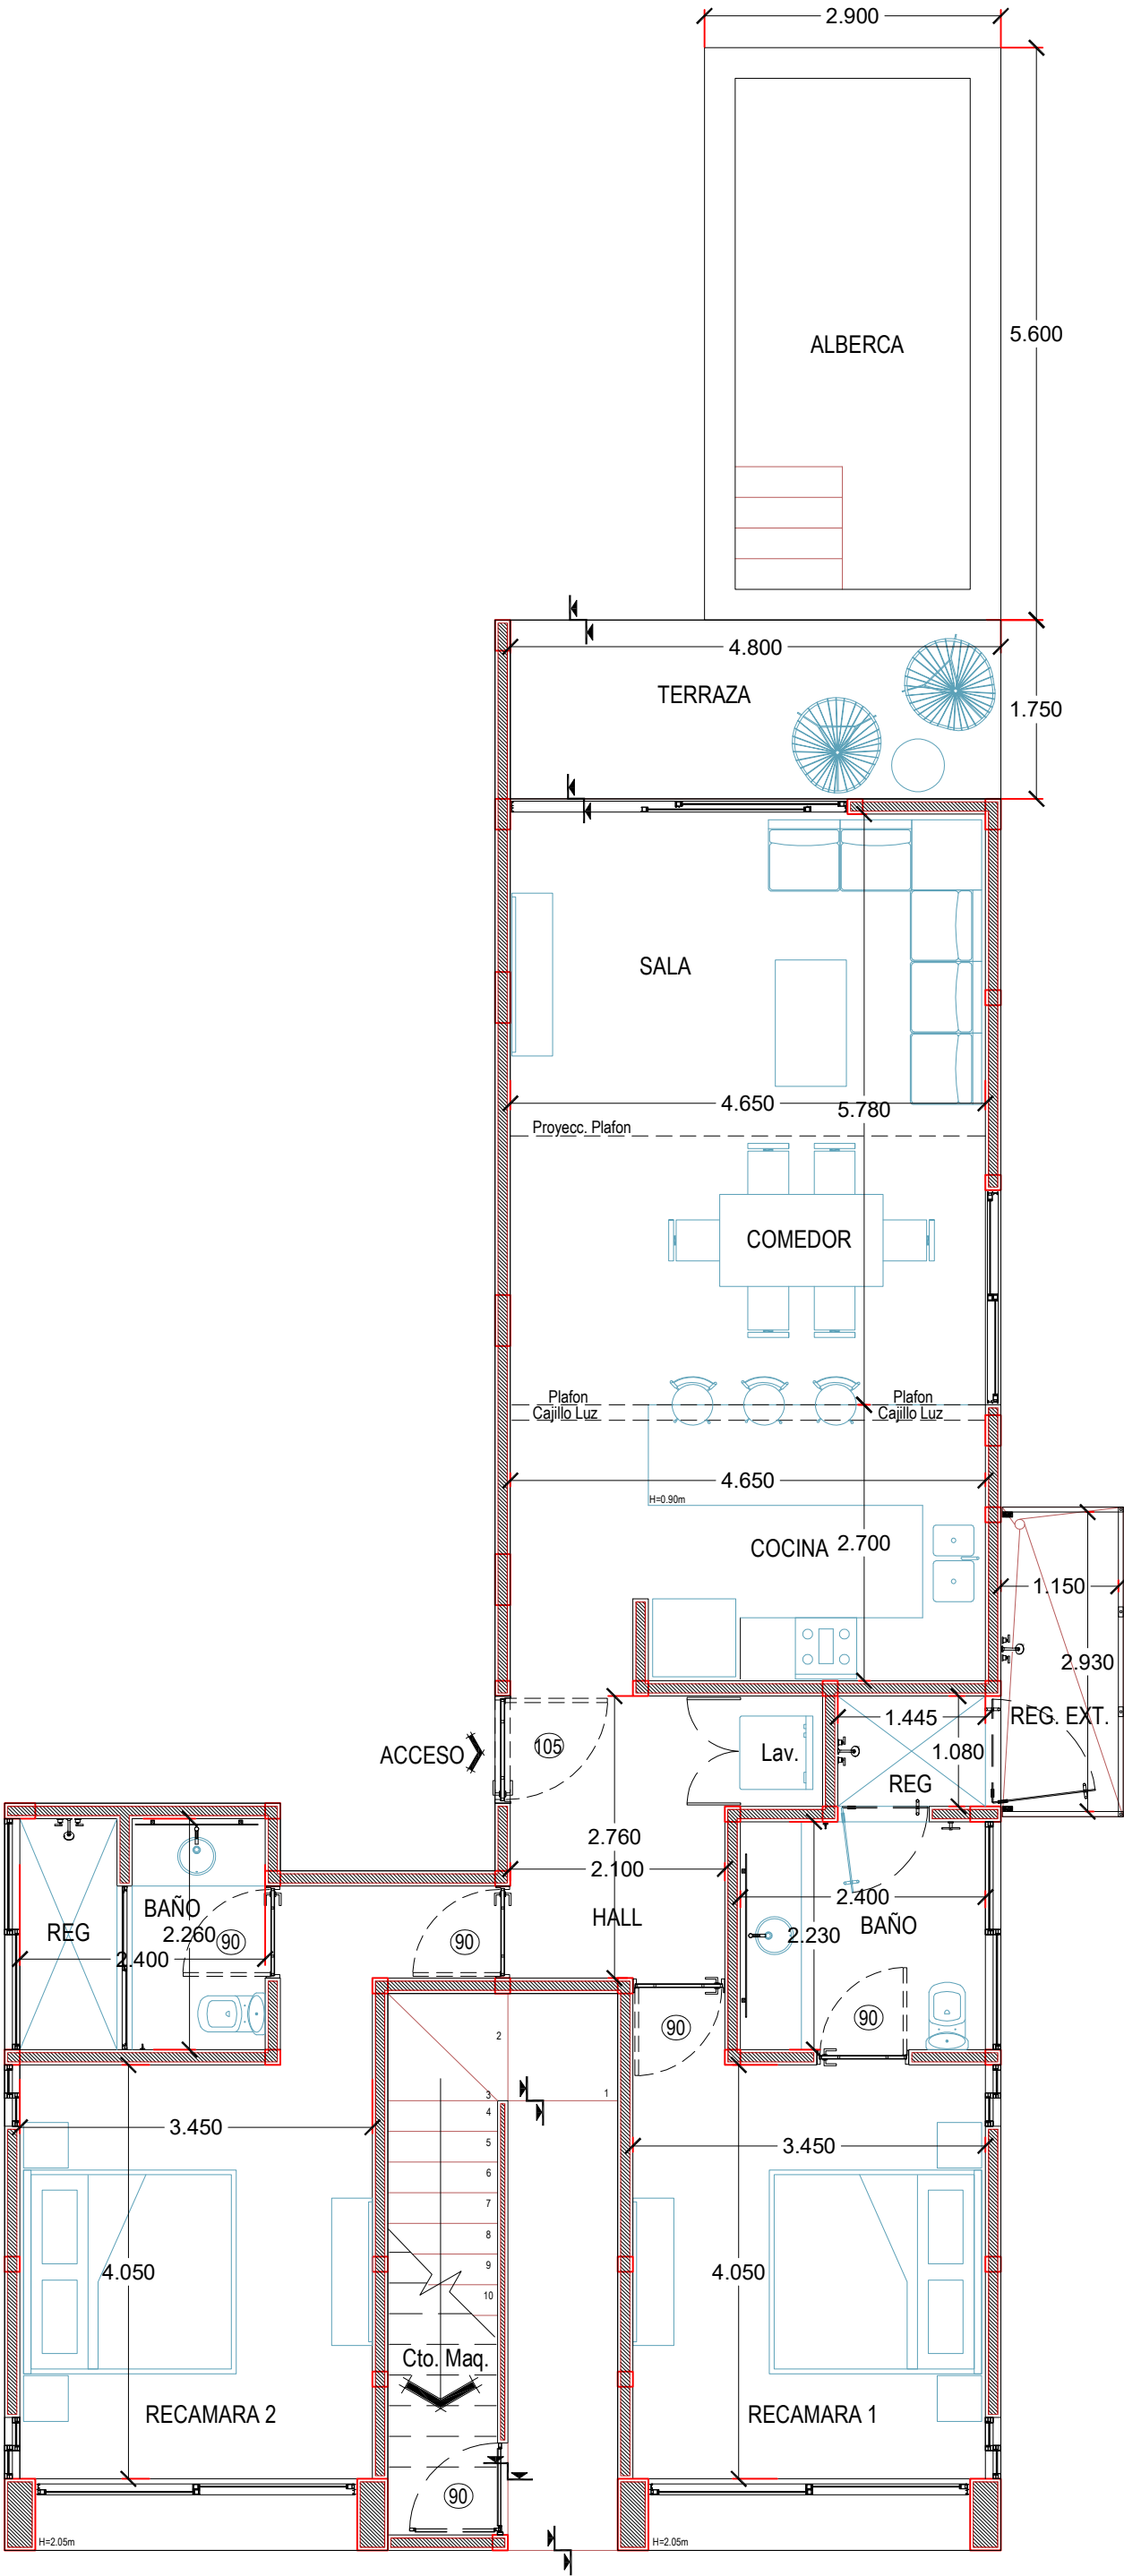

ARQUITECTÓNICO
ATTHA HOLISTIKA

PLANTA BAJA
ESC 1:50

JUNGLE CONDO	
AREA INTERIOR TECHADA	106.54 m2
ALBERCA	16.24 m2
TERRAZAS	8.40 m2
	131.18 m2