




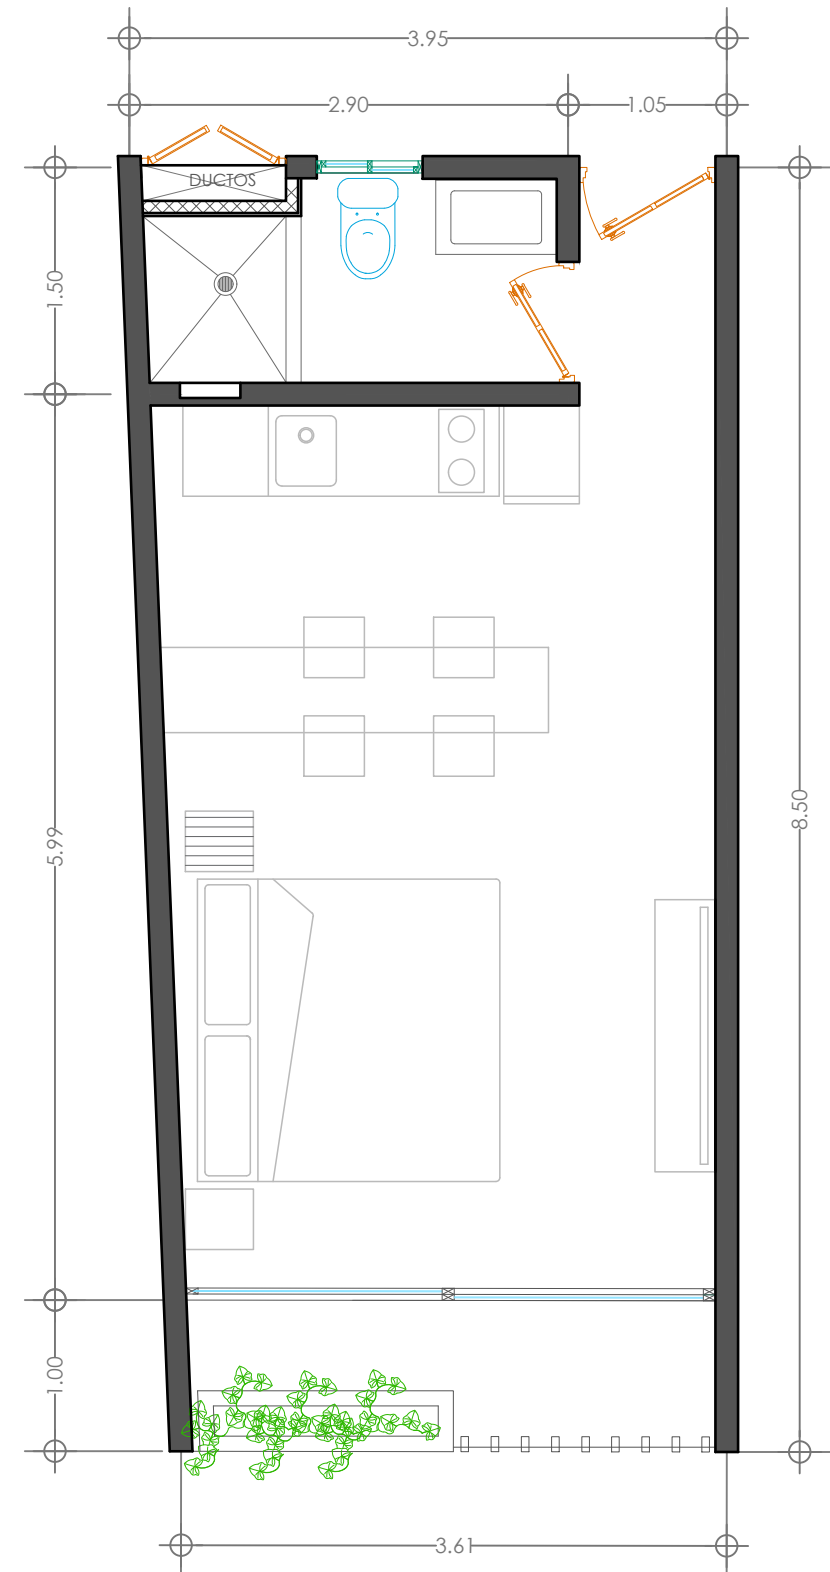


Tipo ESTUDIO
Planta baja
33.50 M2

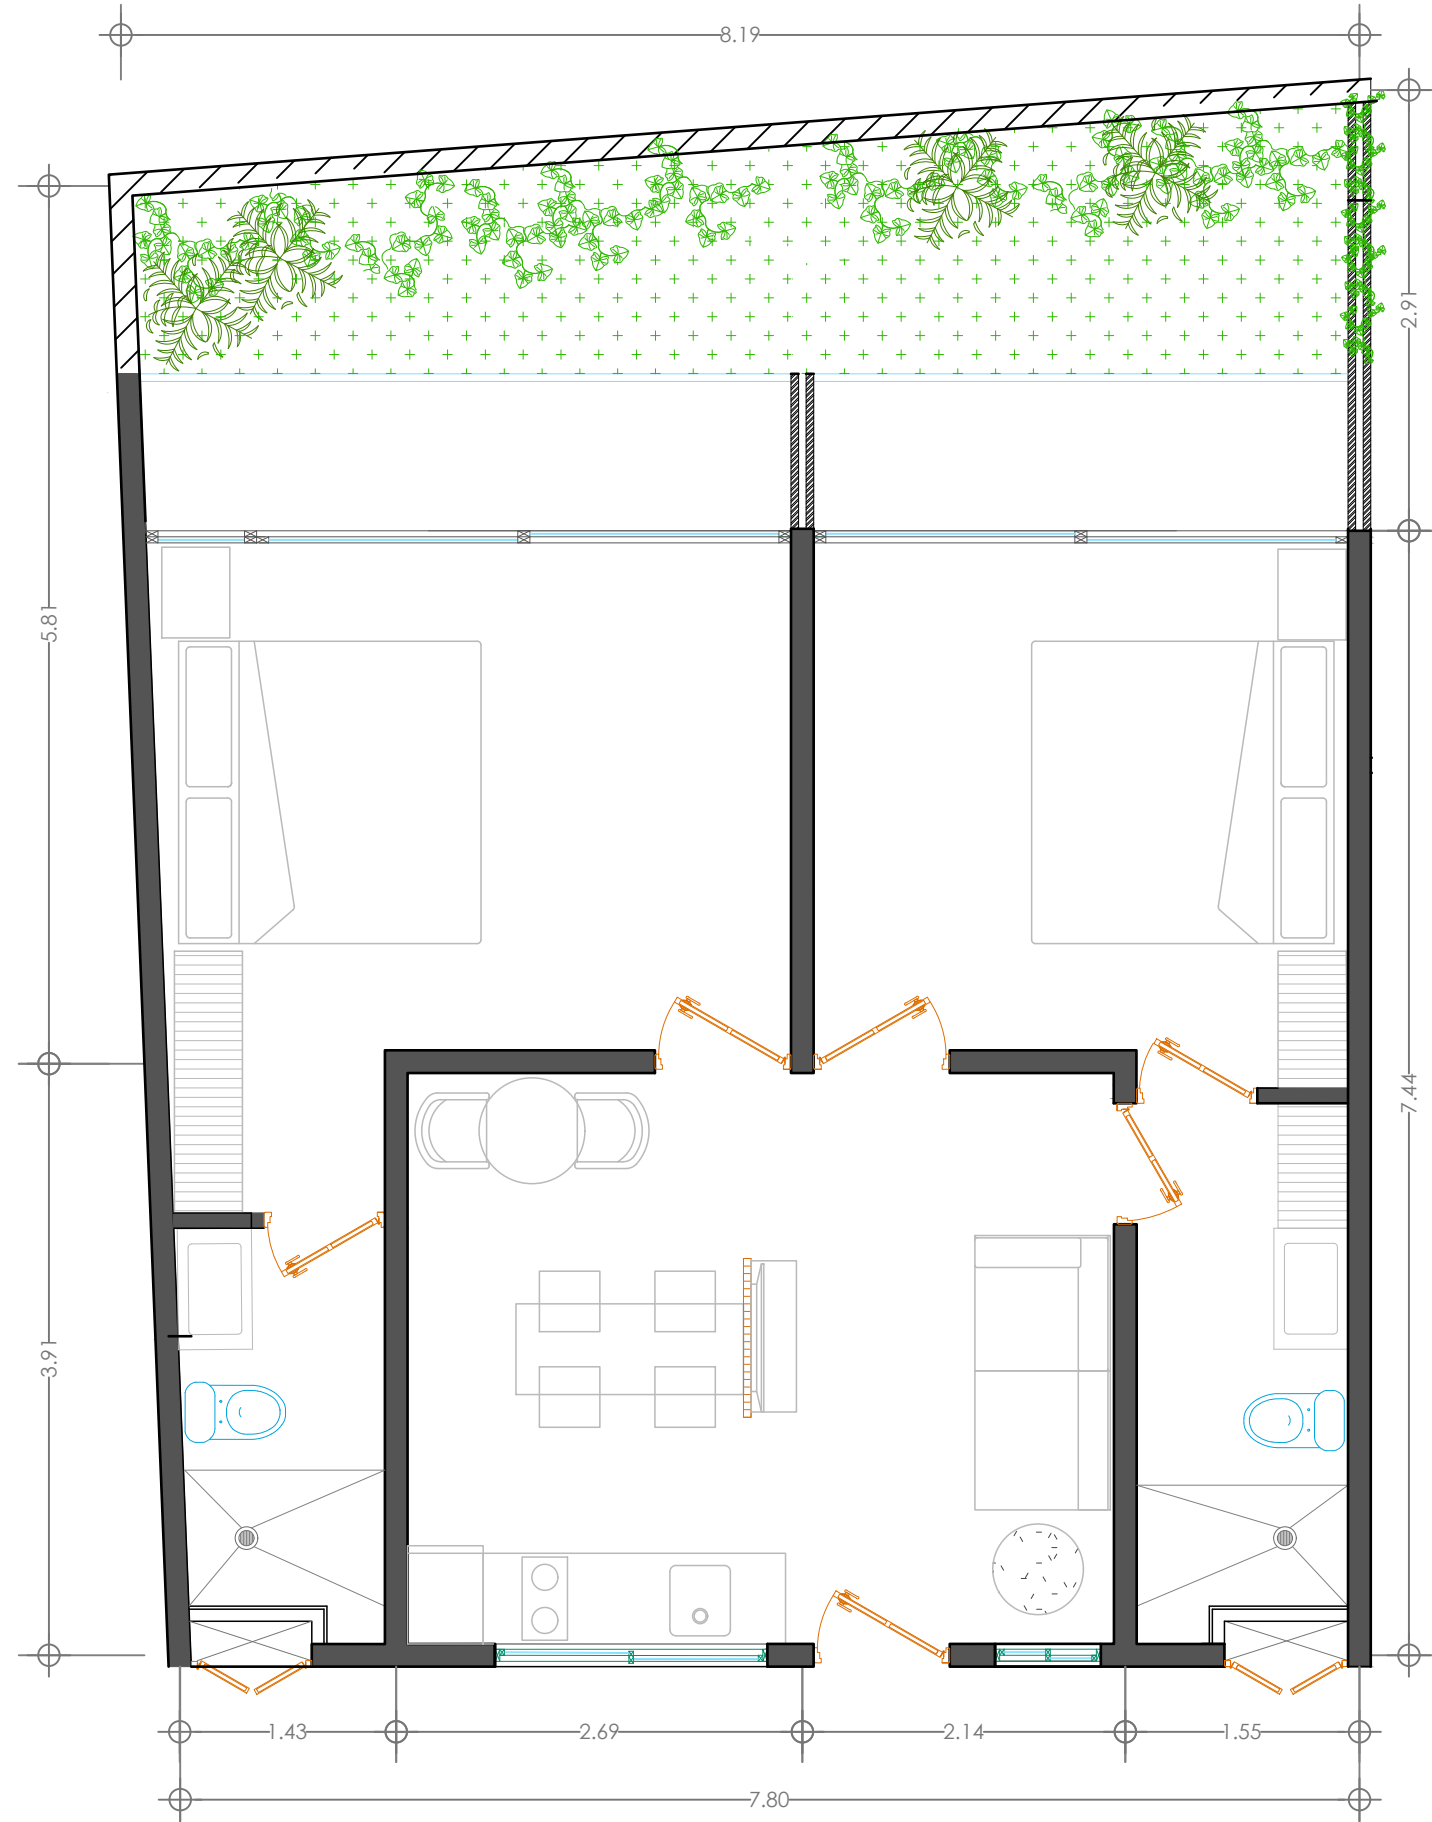


Tipo 2-R
Planta baja
82.28 M2

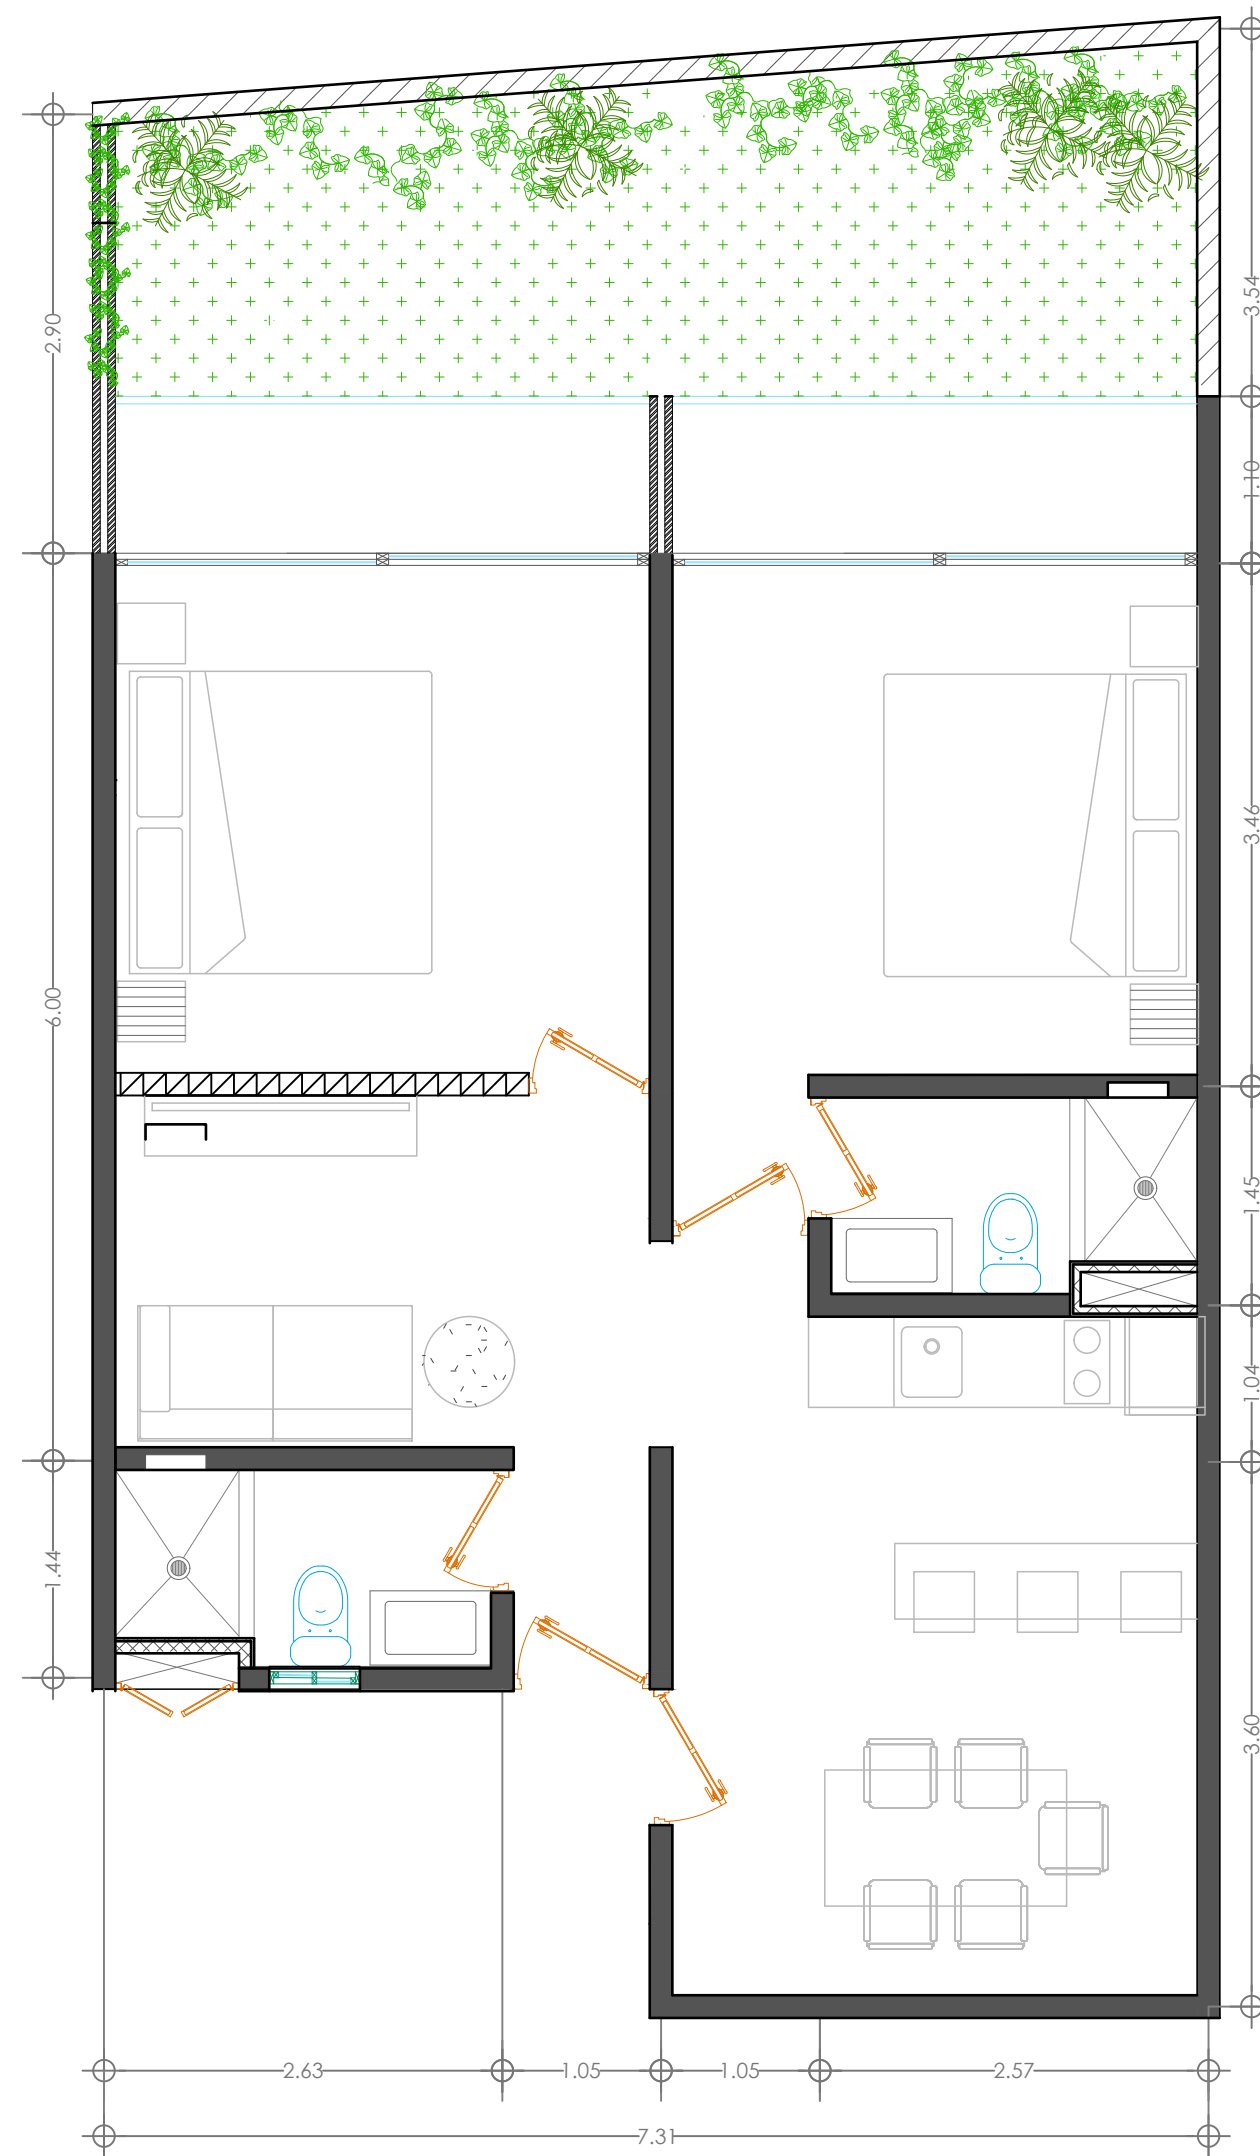


Tipo 2-R2
Planta baja
87.75 M2

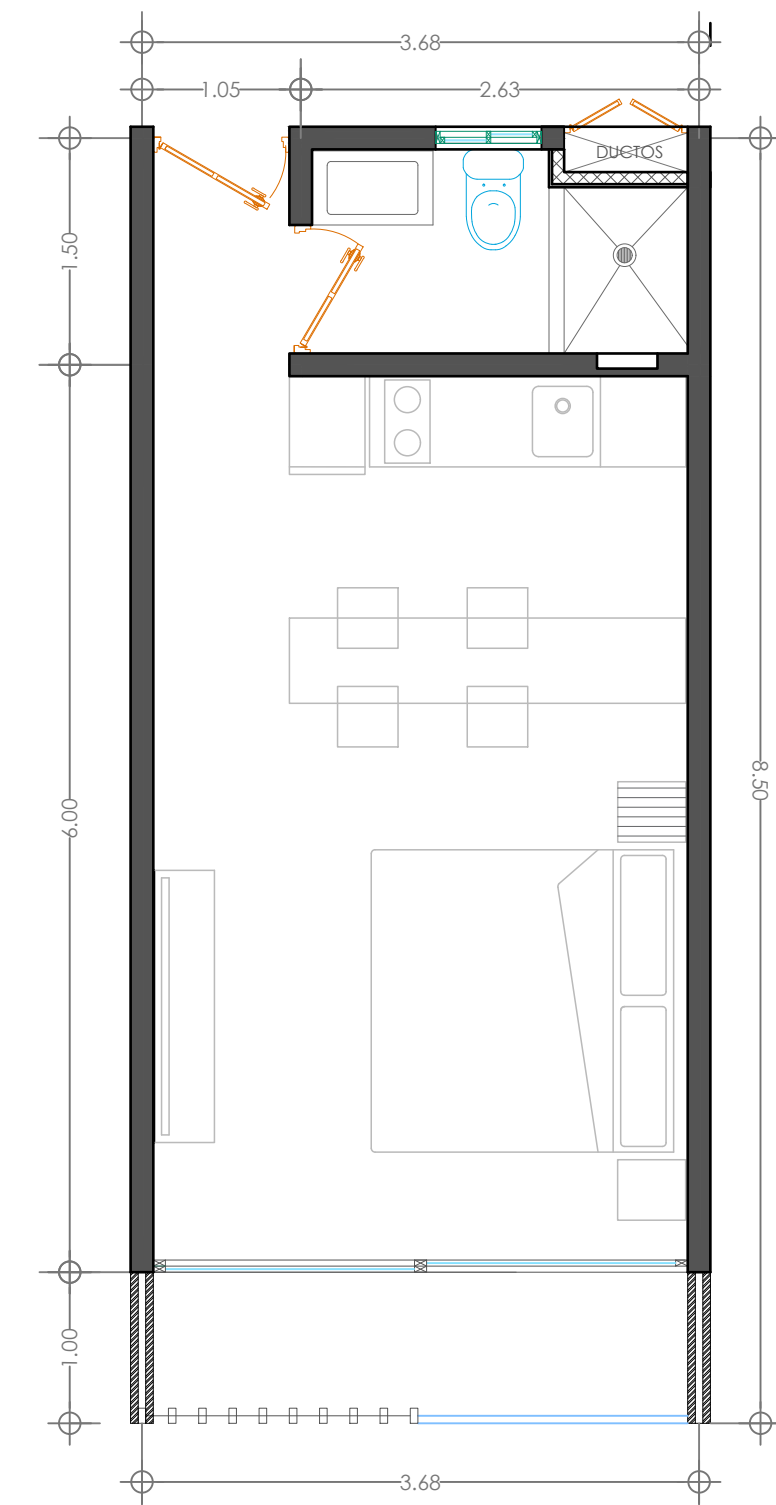


Tipo ESTUDIO
Nivel 1, 2, 3, 4, 5, 6.
31.60 M2

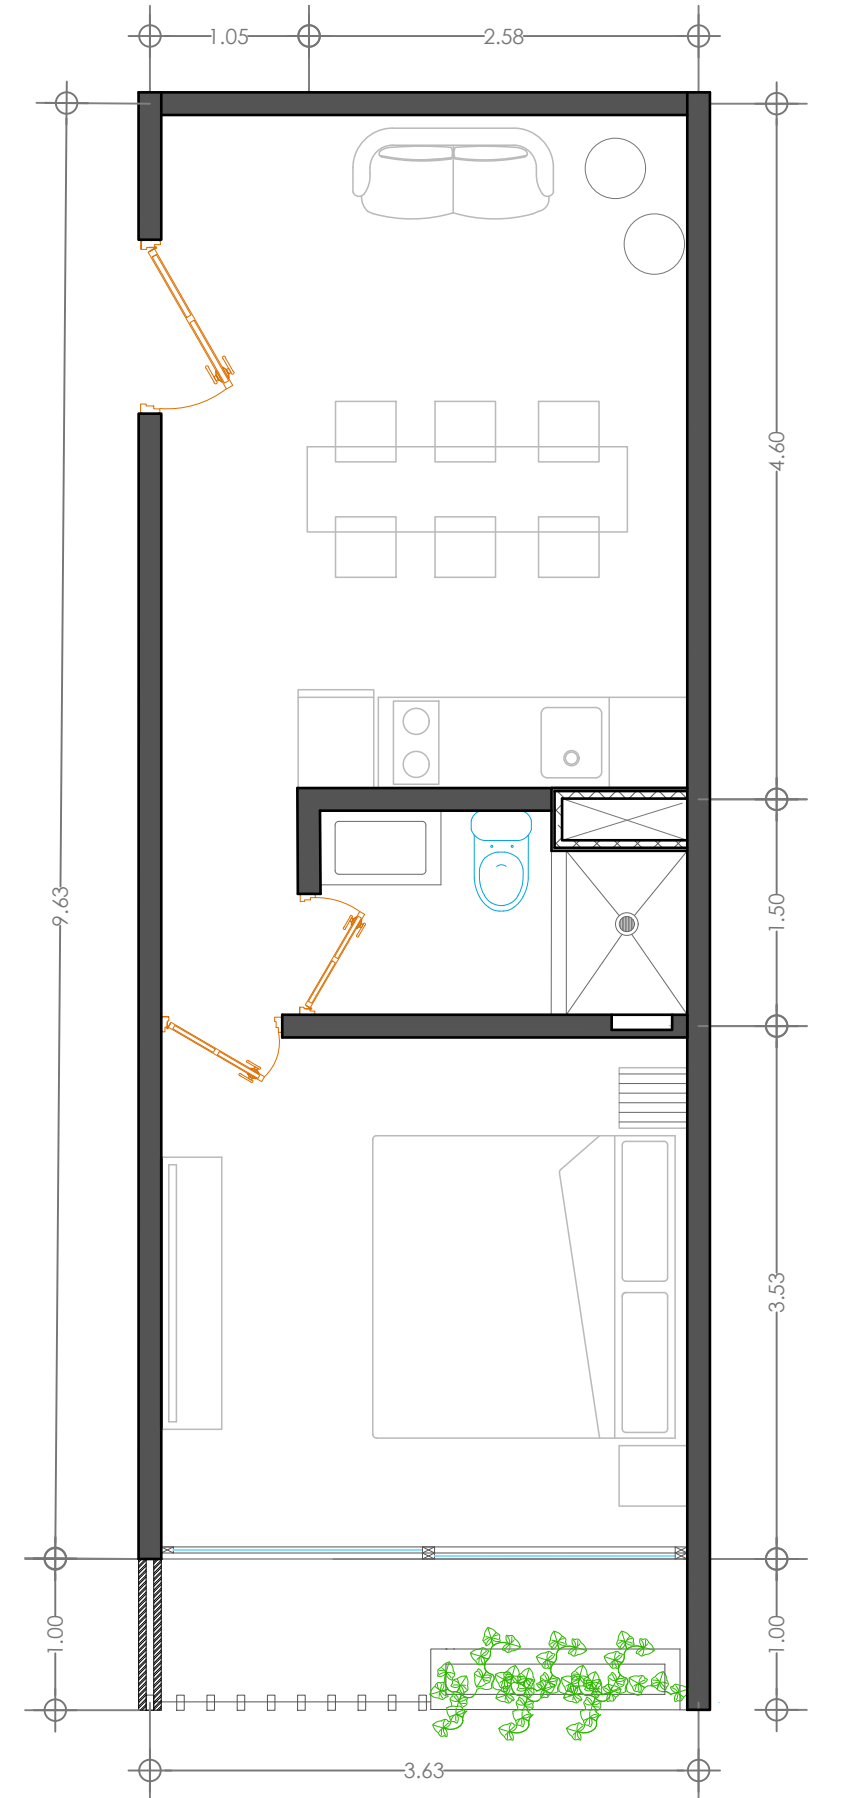


Tipo 1-R
Nivel 1
39.35 M2

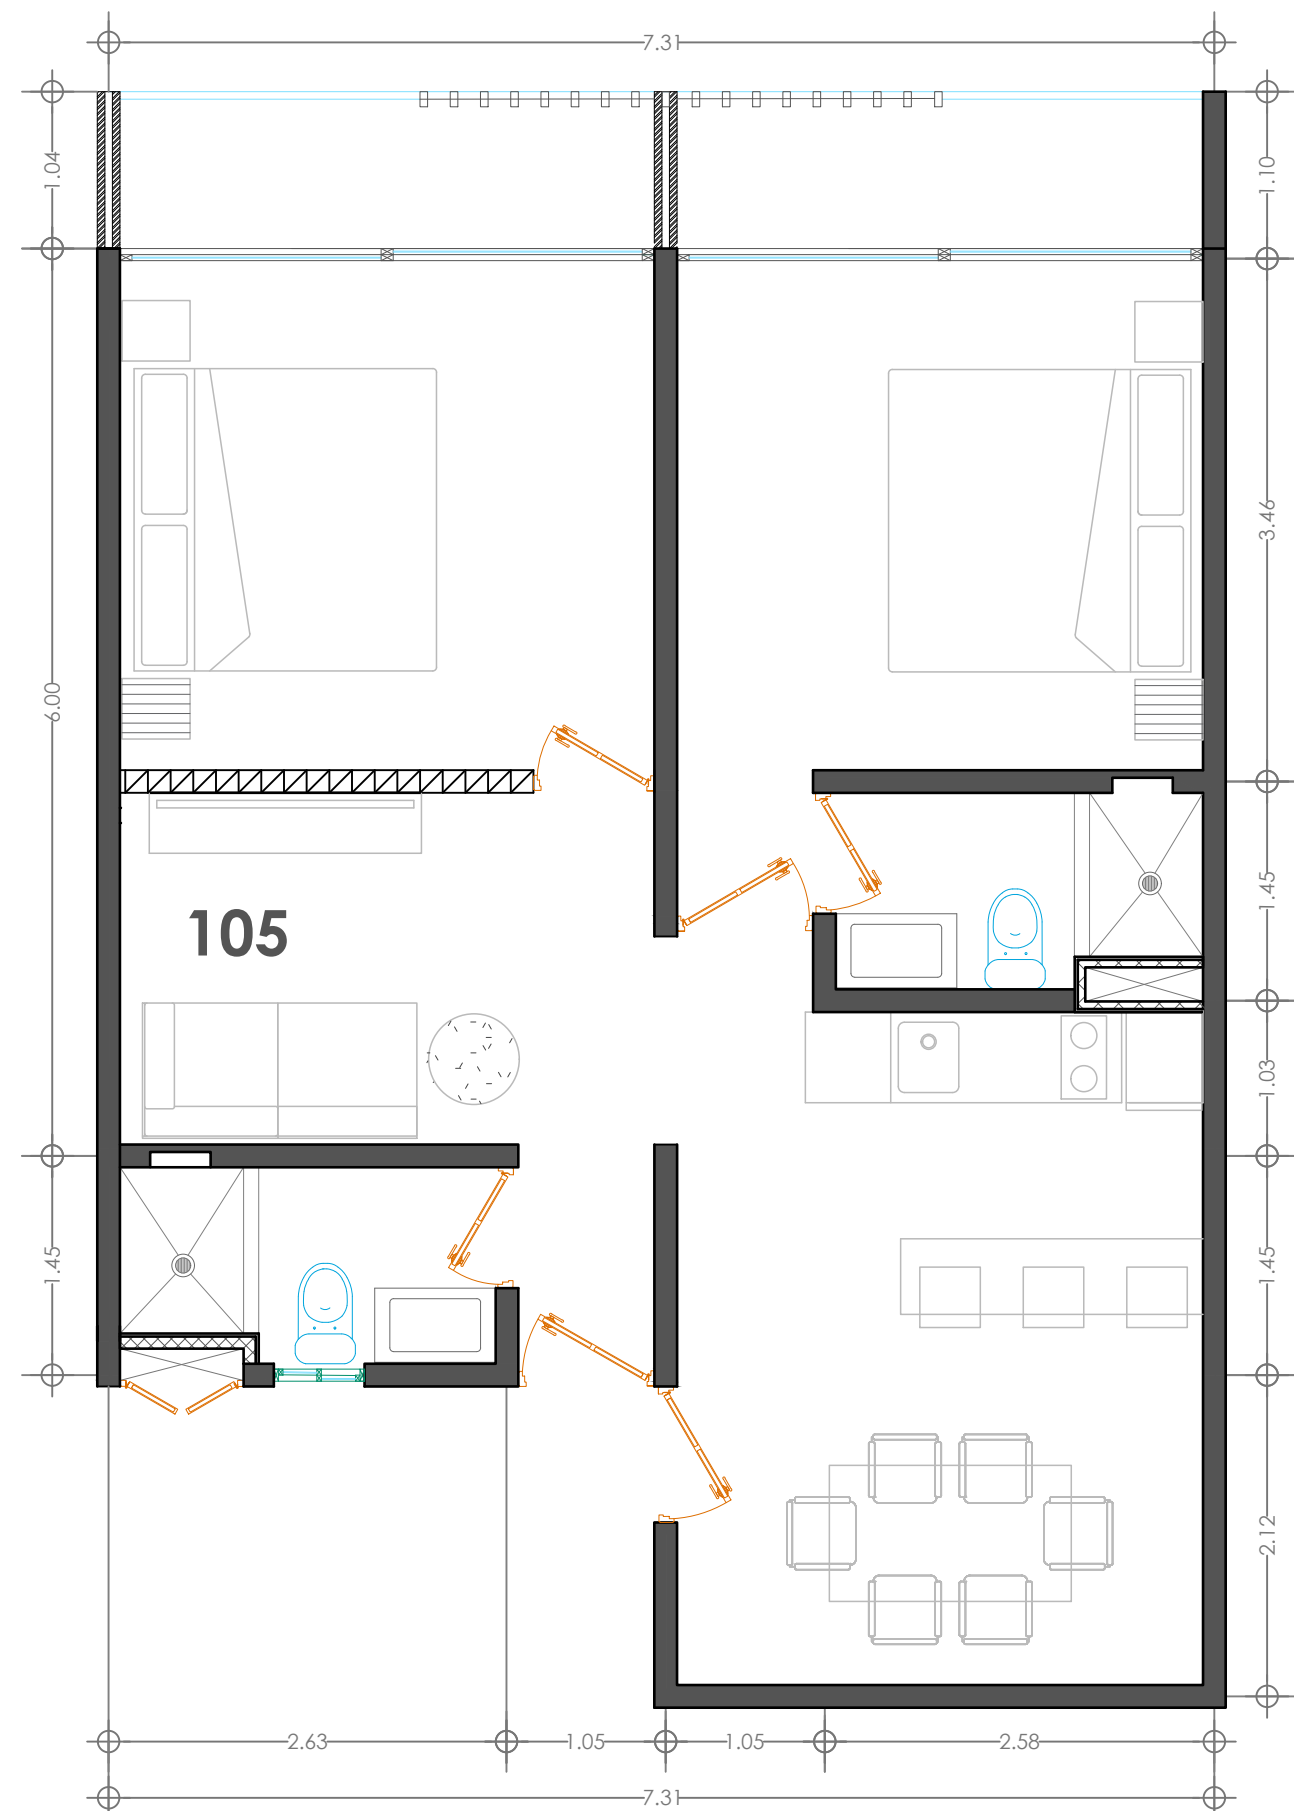



Tipo 2-R
Nivel 1, 2, 3, 4, 5.
71.31 M2

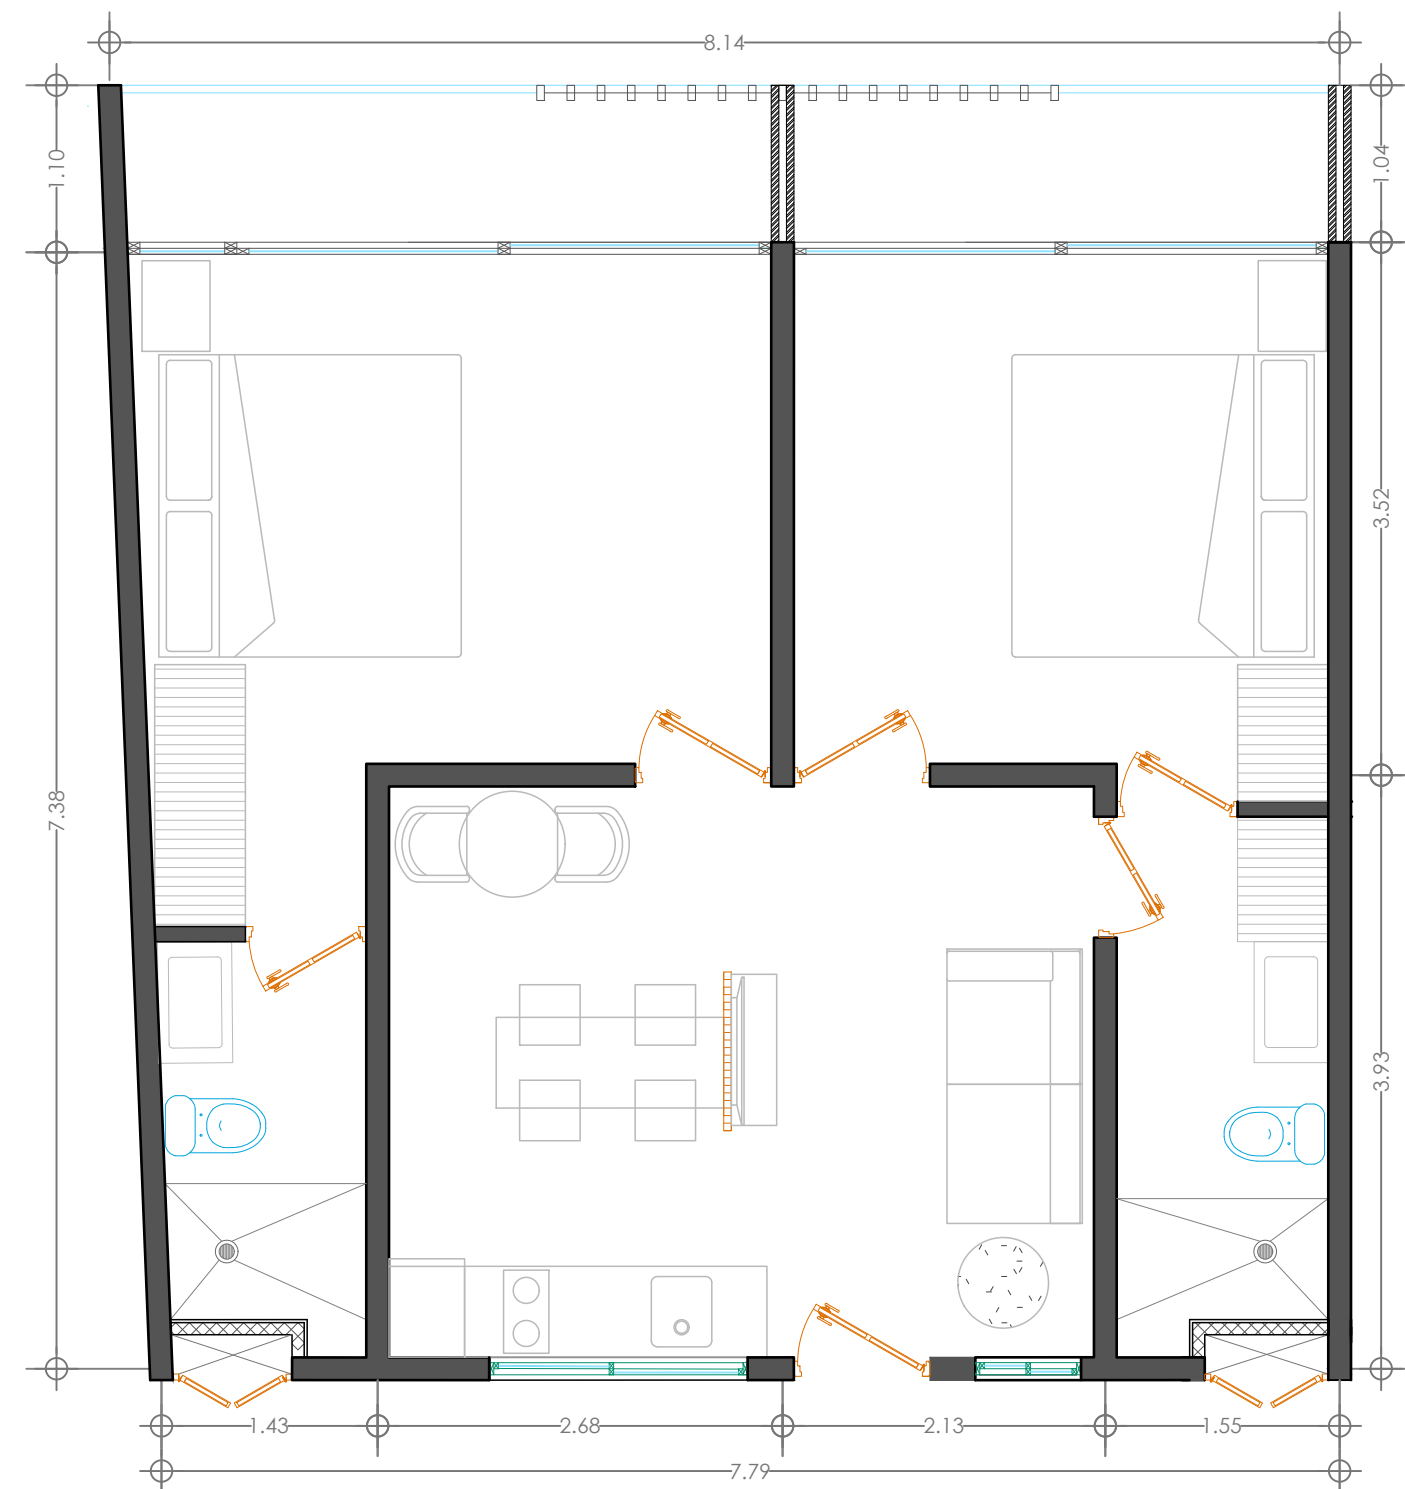

Tipo 2-R2
Nivel 1
68.85 M2

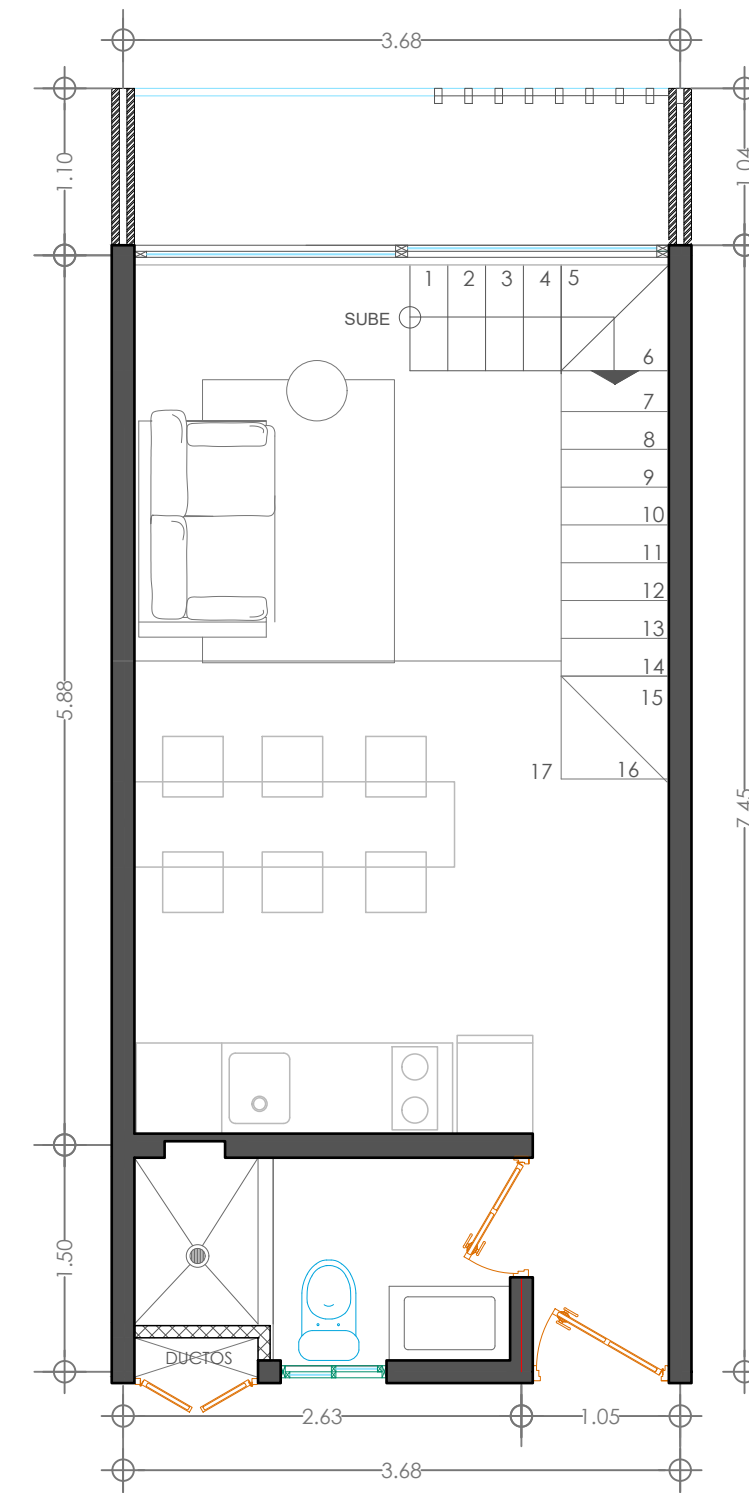

Tipo LOFT
Nivel 5
52.05 M2

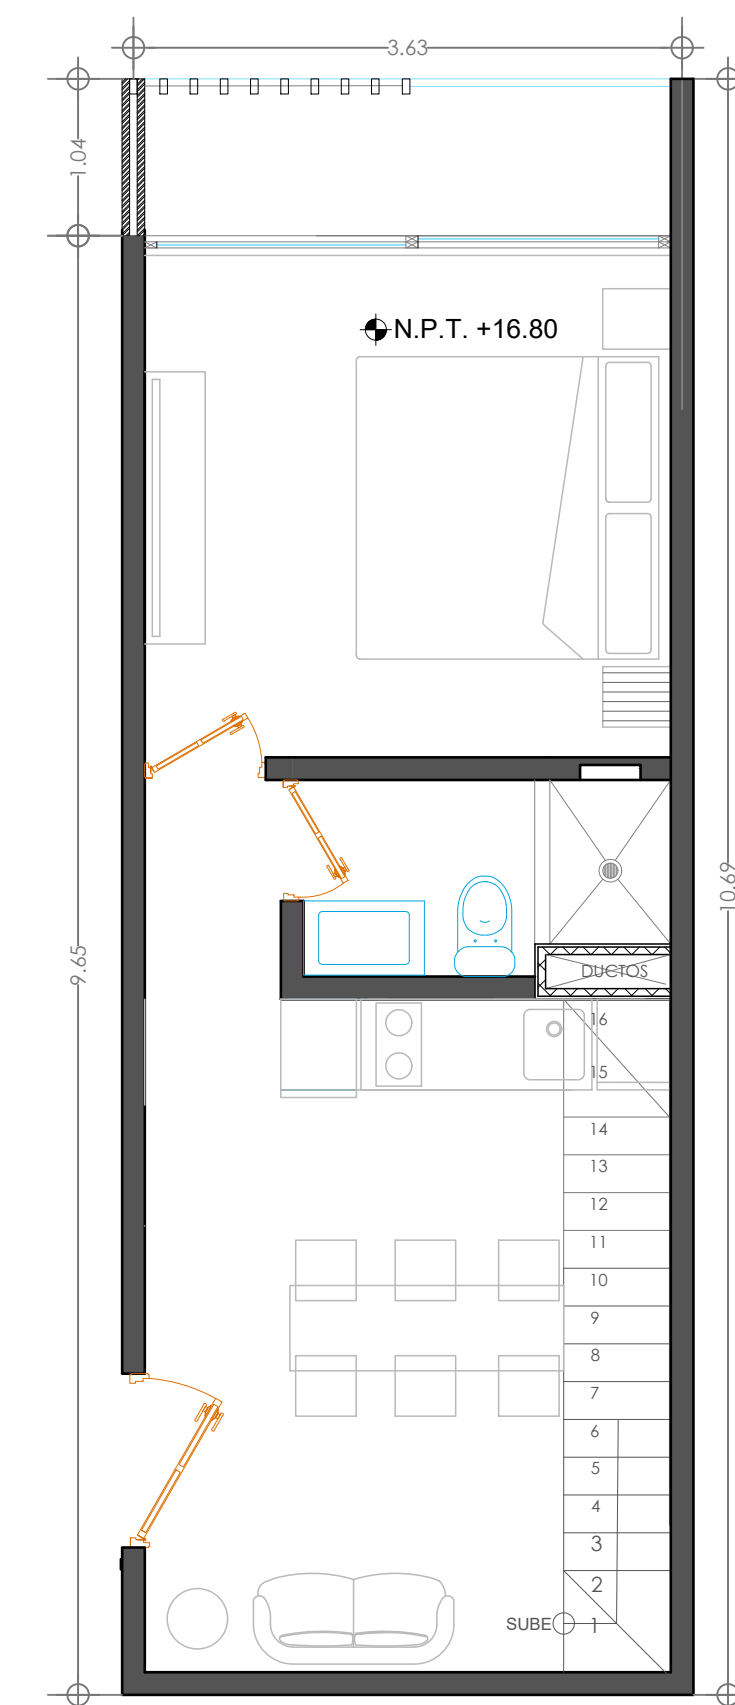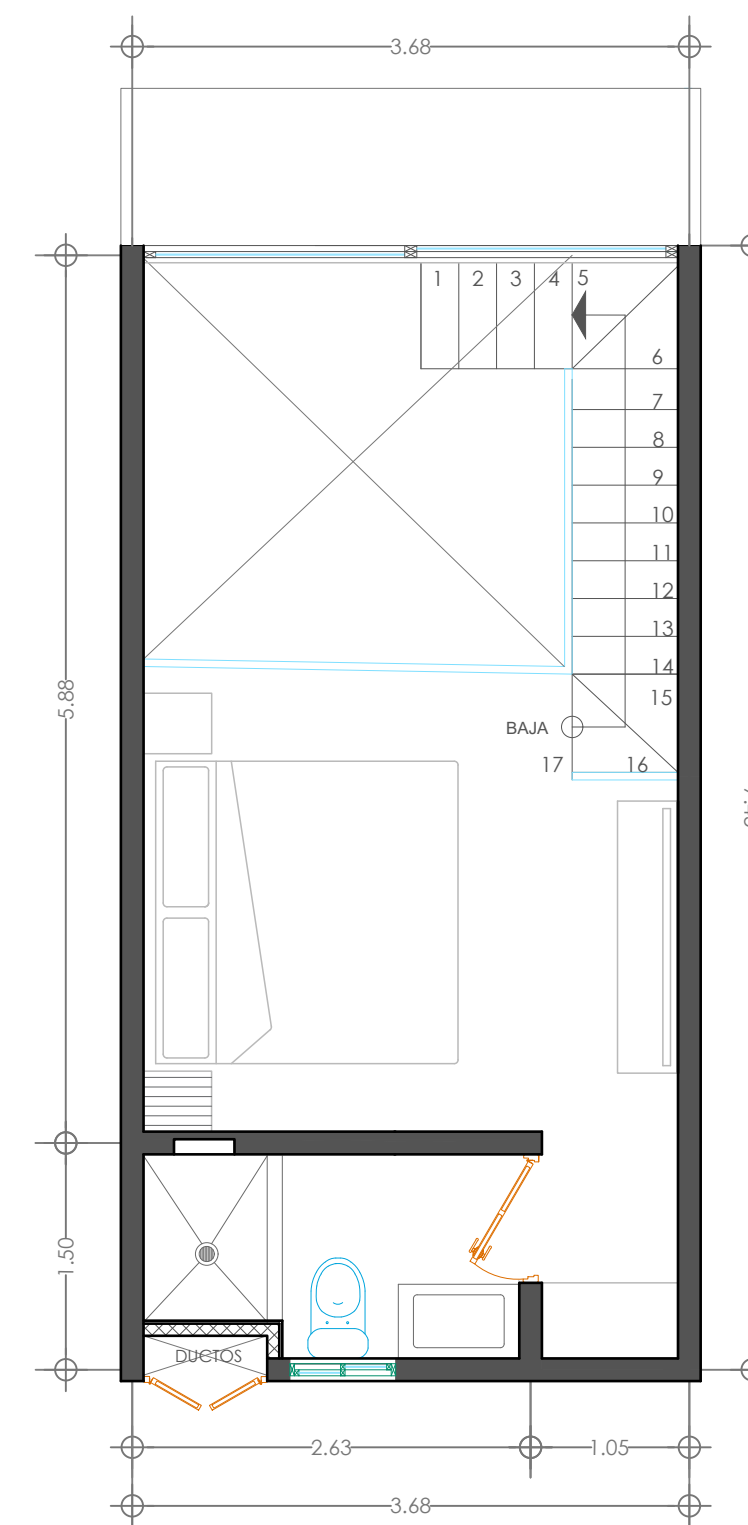

Tipo LOFT+1R
Nivel 5
61.25 M2

