


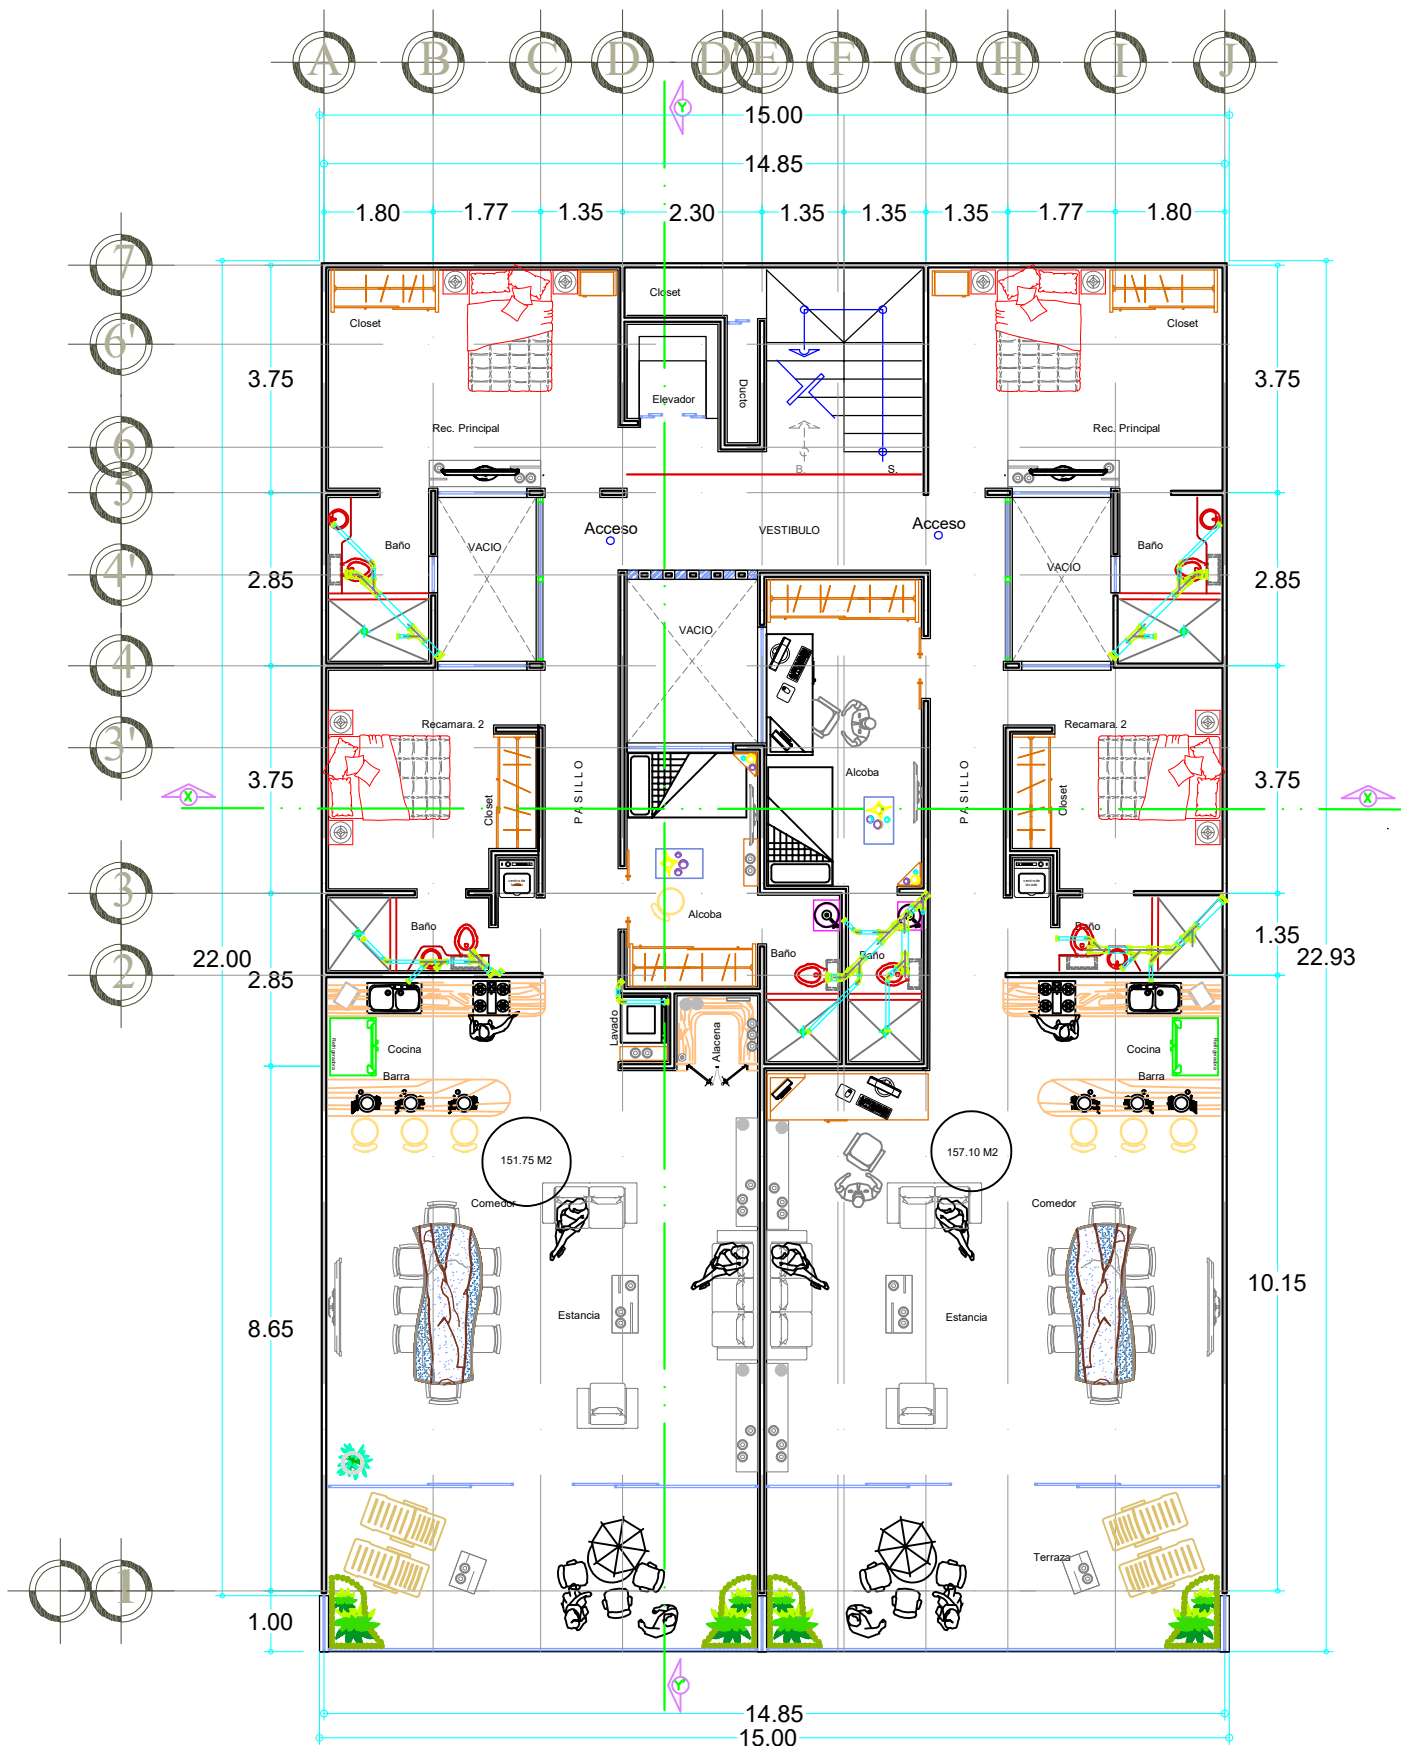

PLANTA P H

295.63 m2

ESCALA

1: 100