


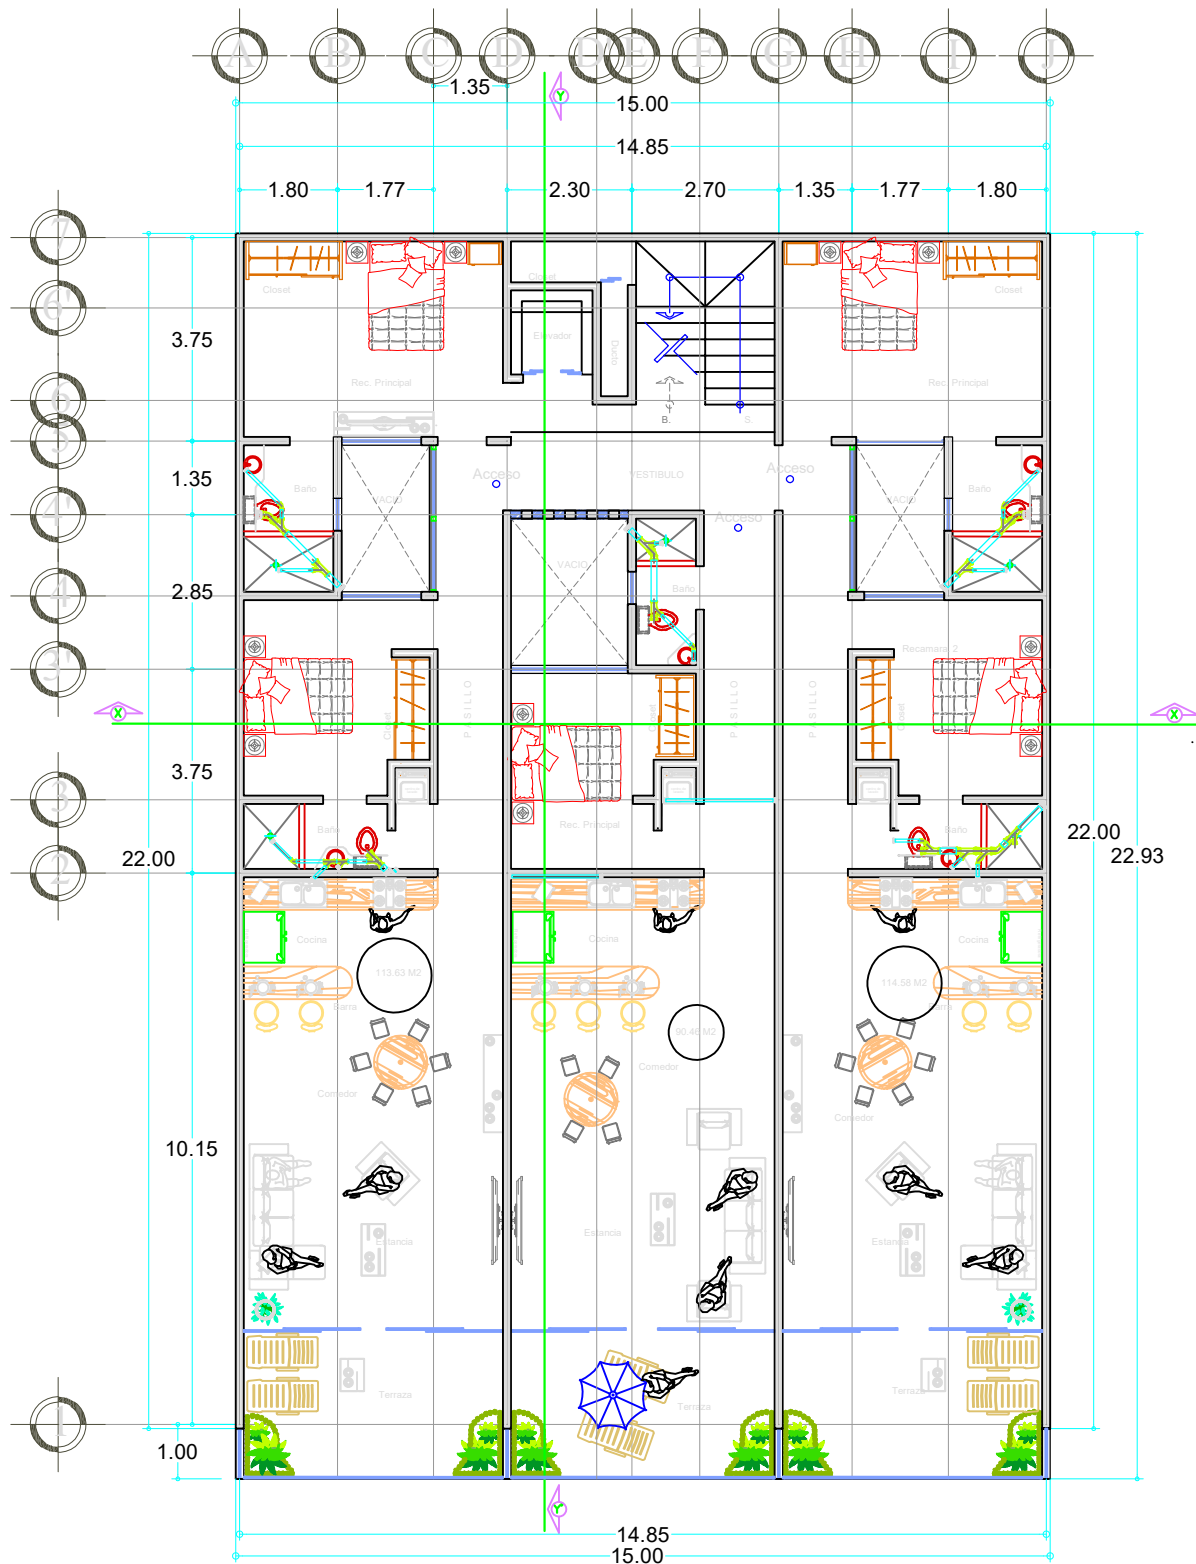

PLANTA TIPO

1.478.15 m²

ESCALA

1: 100