




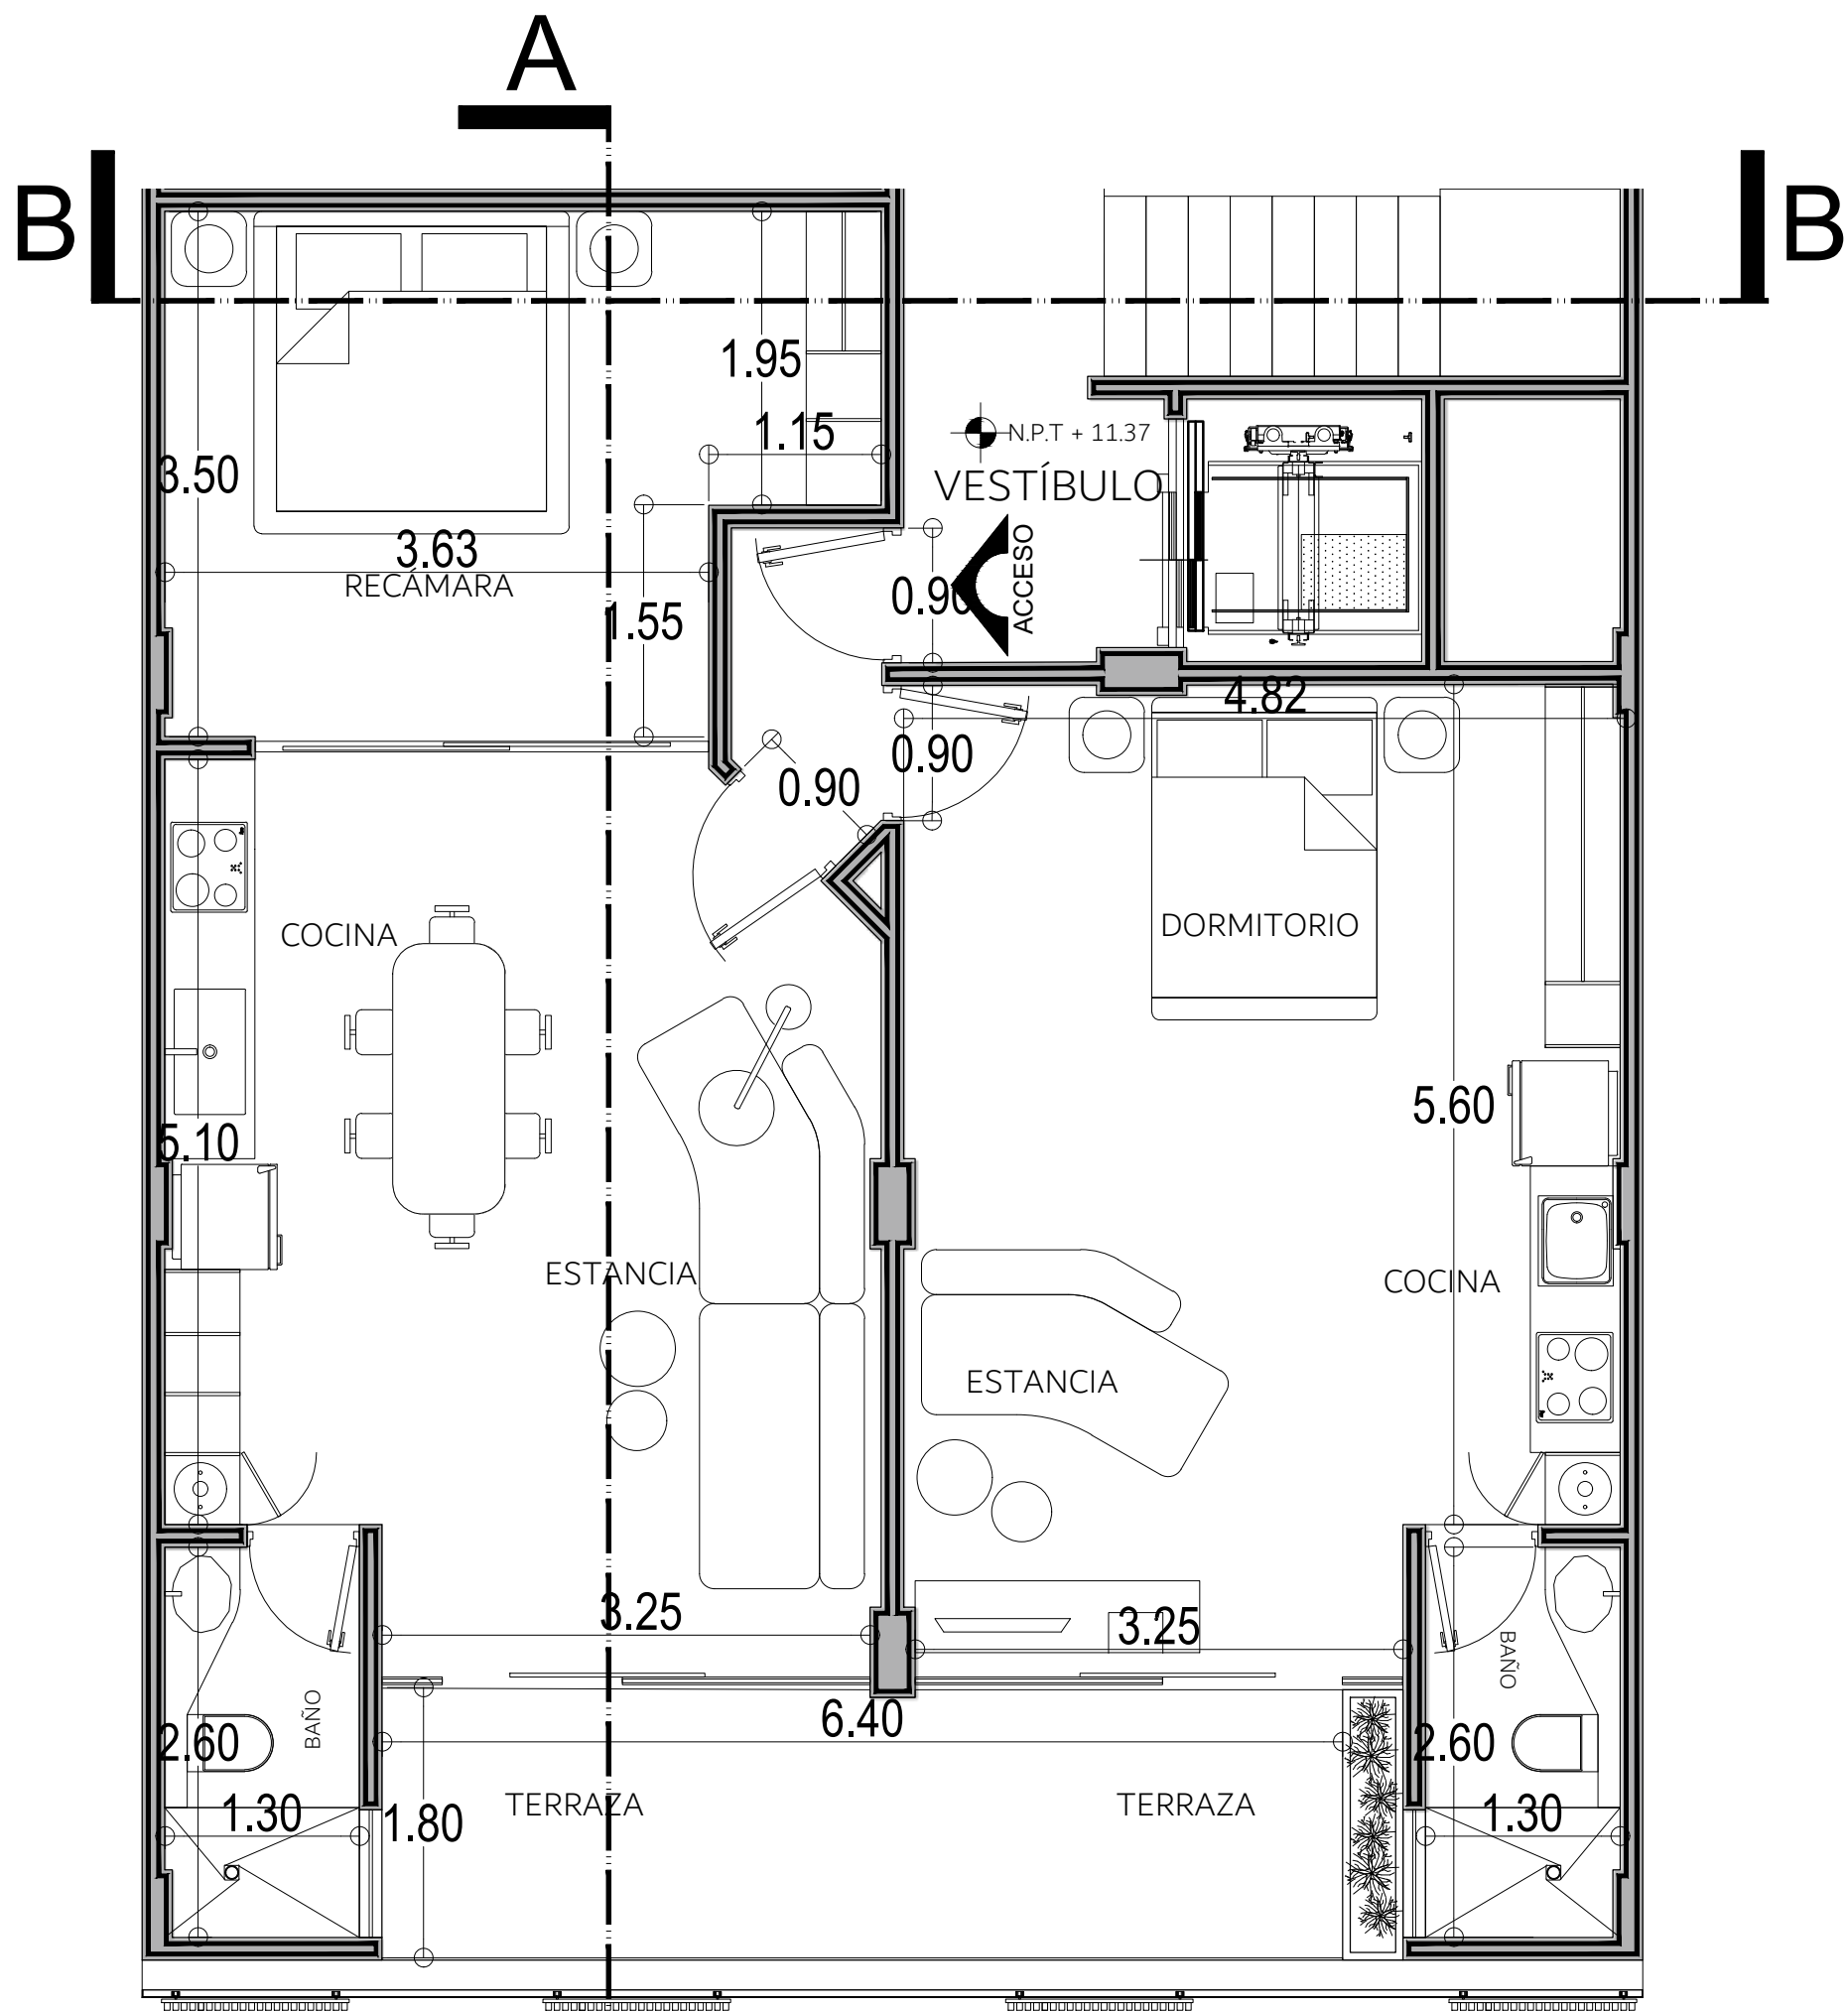


**PLANTA ARQUITECTÓNICA
DEPARTAMENTO A301**
ESCALA 1:20

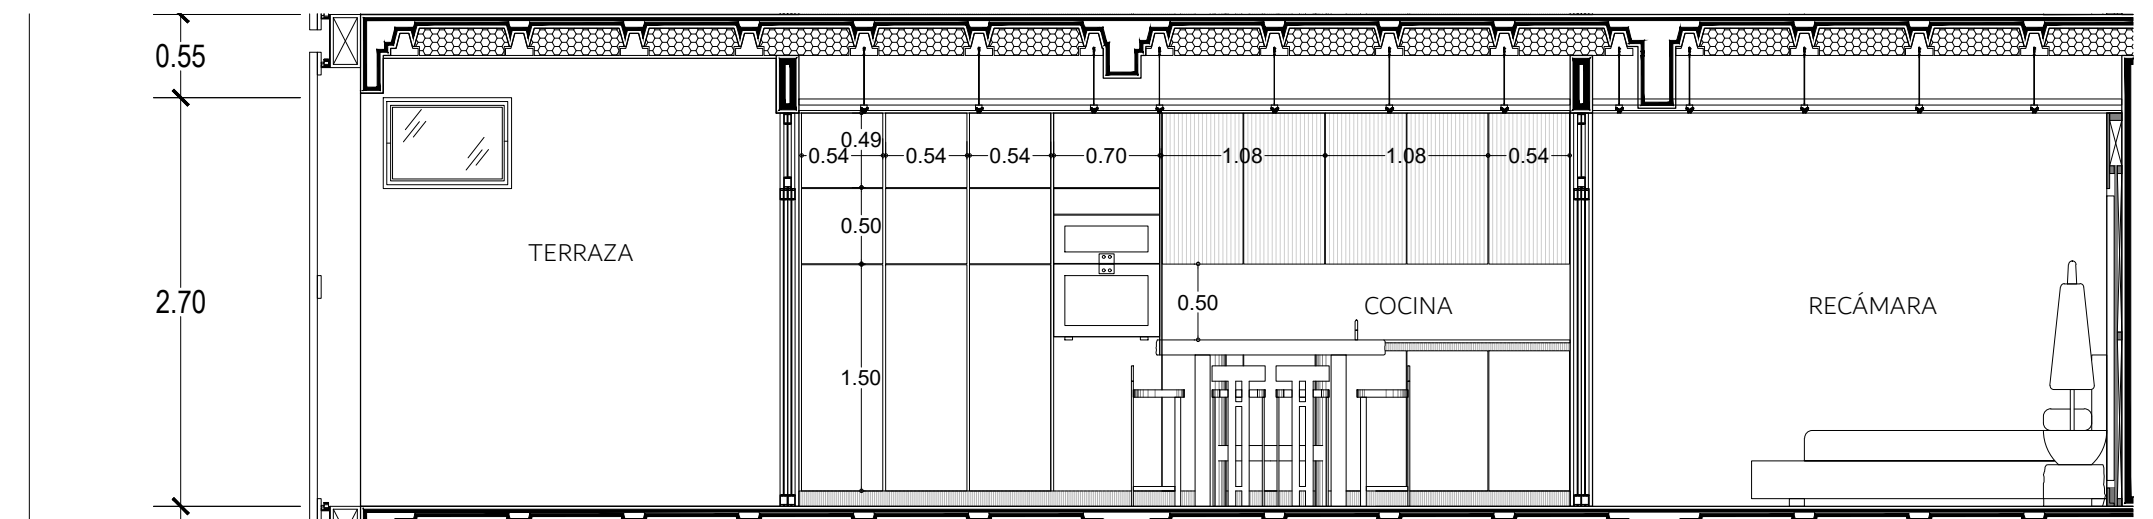

**CORTE LONGITUDINAL A-A
DEPARTAMENTO A301**
ESCALA 1:20

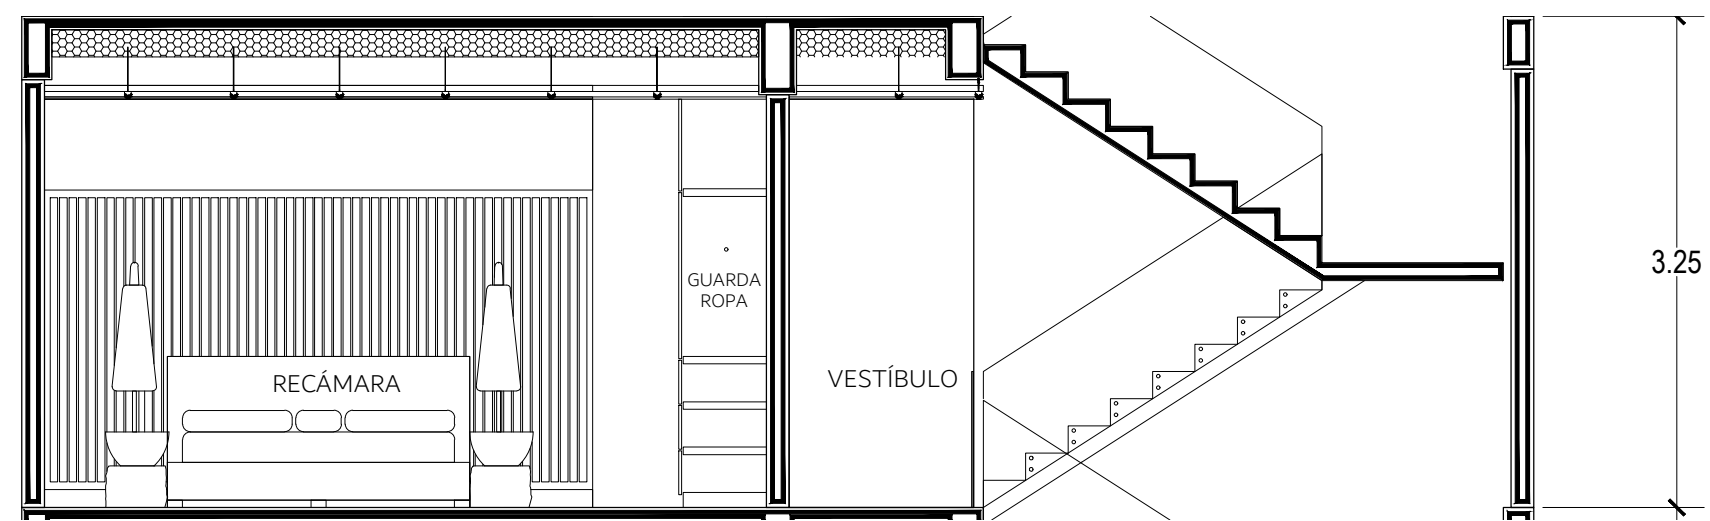

**CORTE TRANSVERSAL B-B
DEPARTAMENTO A301**
ESCALA 1:20

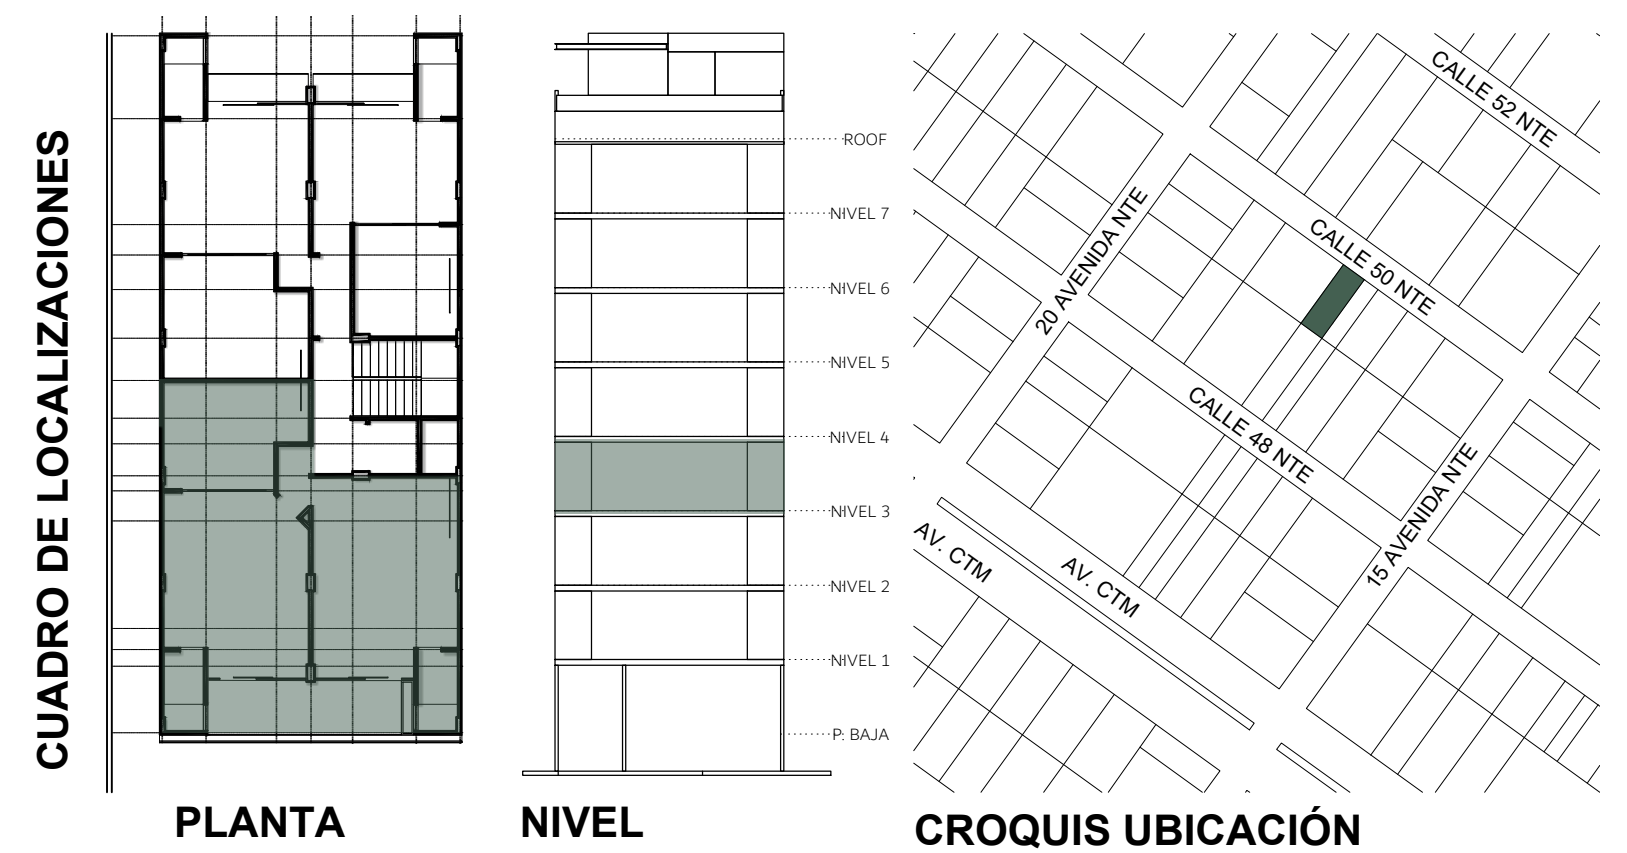

ÁREAS	
INTERIOR	78.54 m ²
TERRAZA	11.91 m ²
TOTAL	90.45 m²