



Diagram of a four-story building. The floors are labeled on the right: ROOF, N2, N1, and PB. The N2 floor is highlighted in black, indicating a fire or other incident. The building is shown in cross-section with a horizontal line at the base.

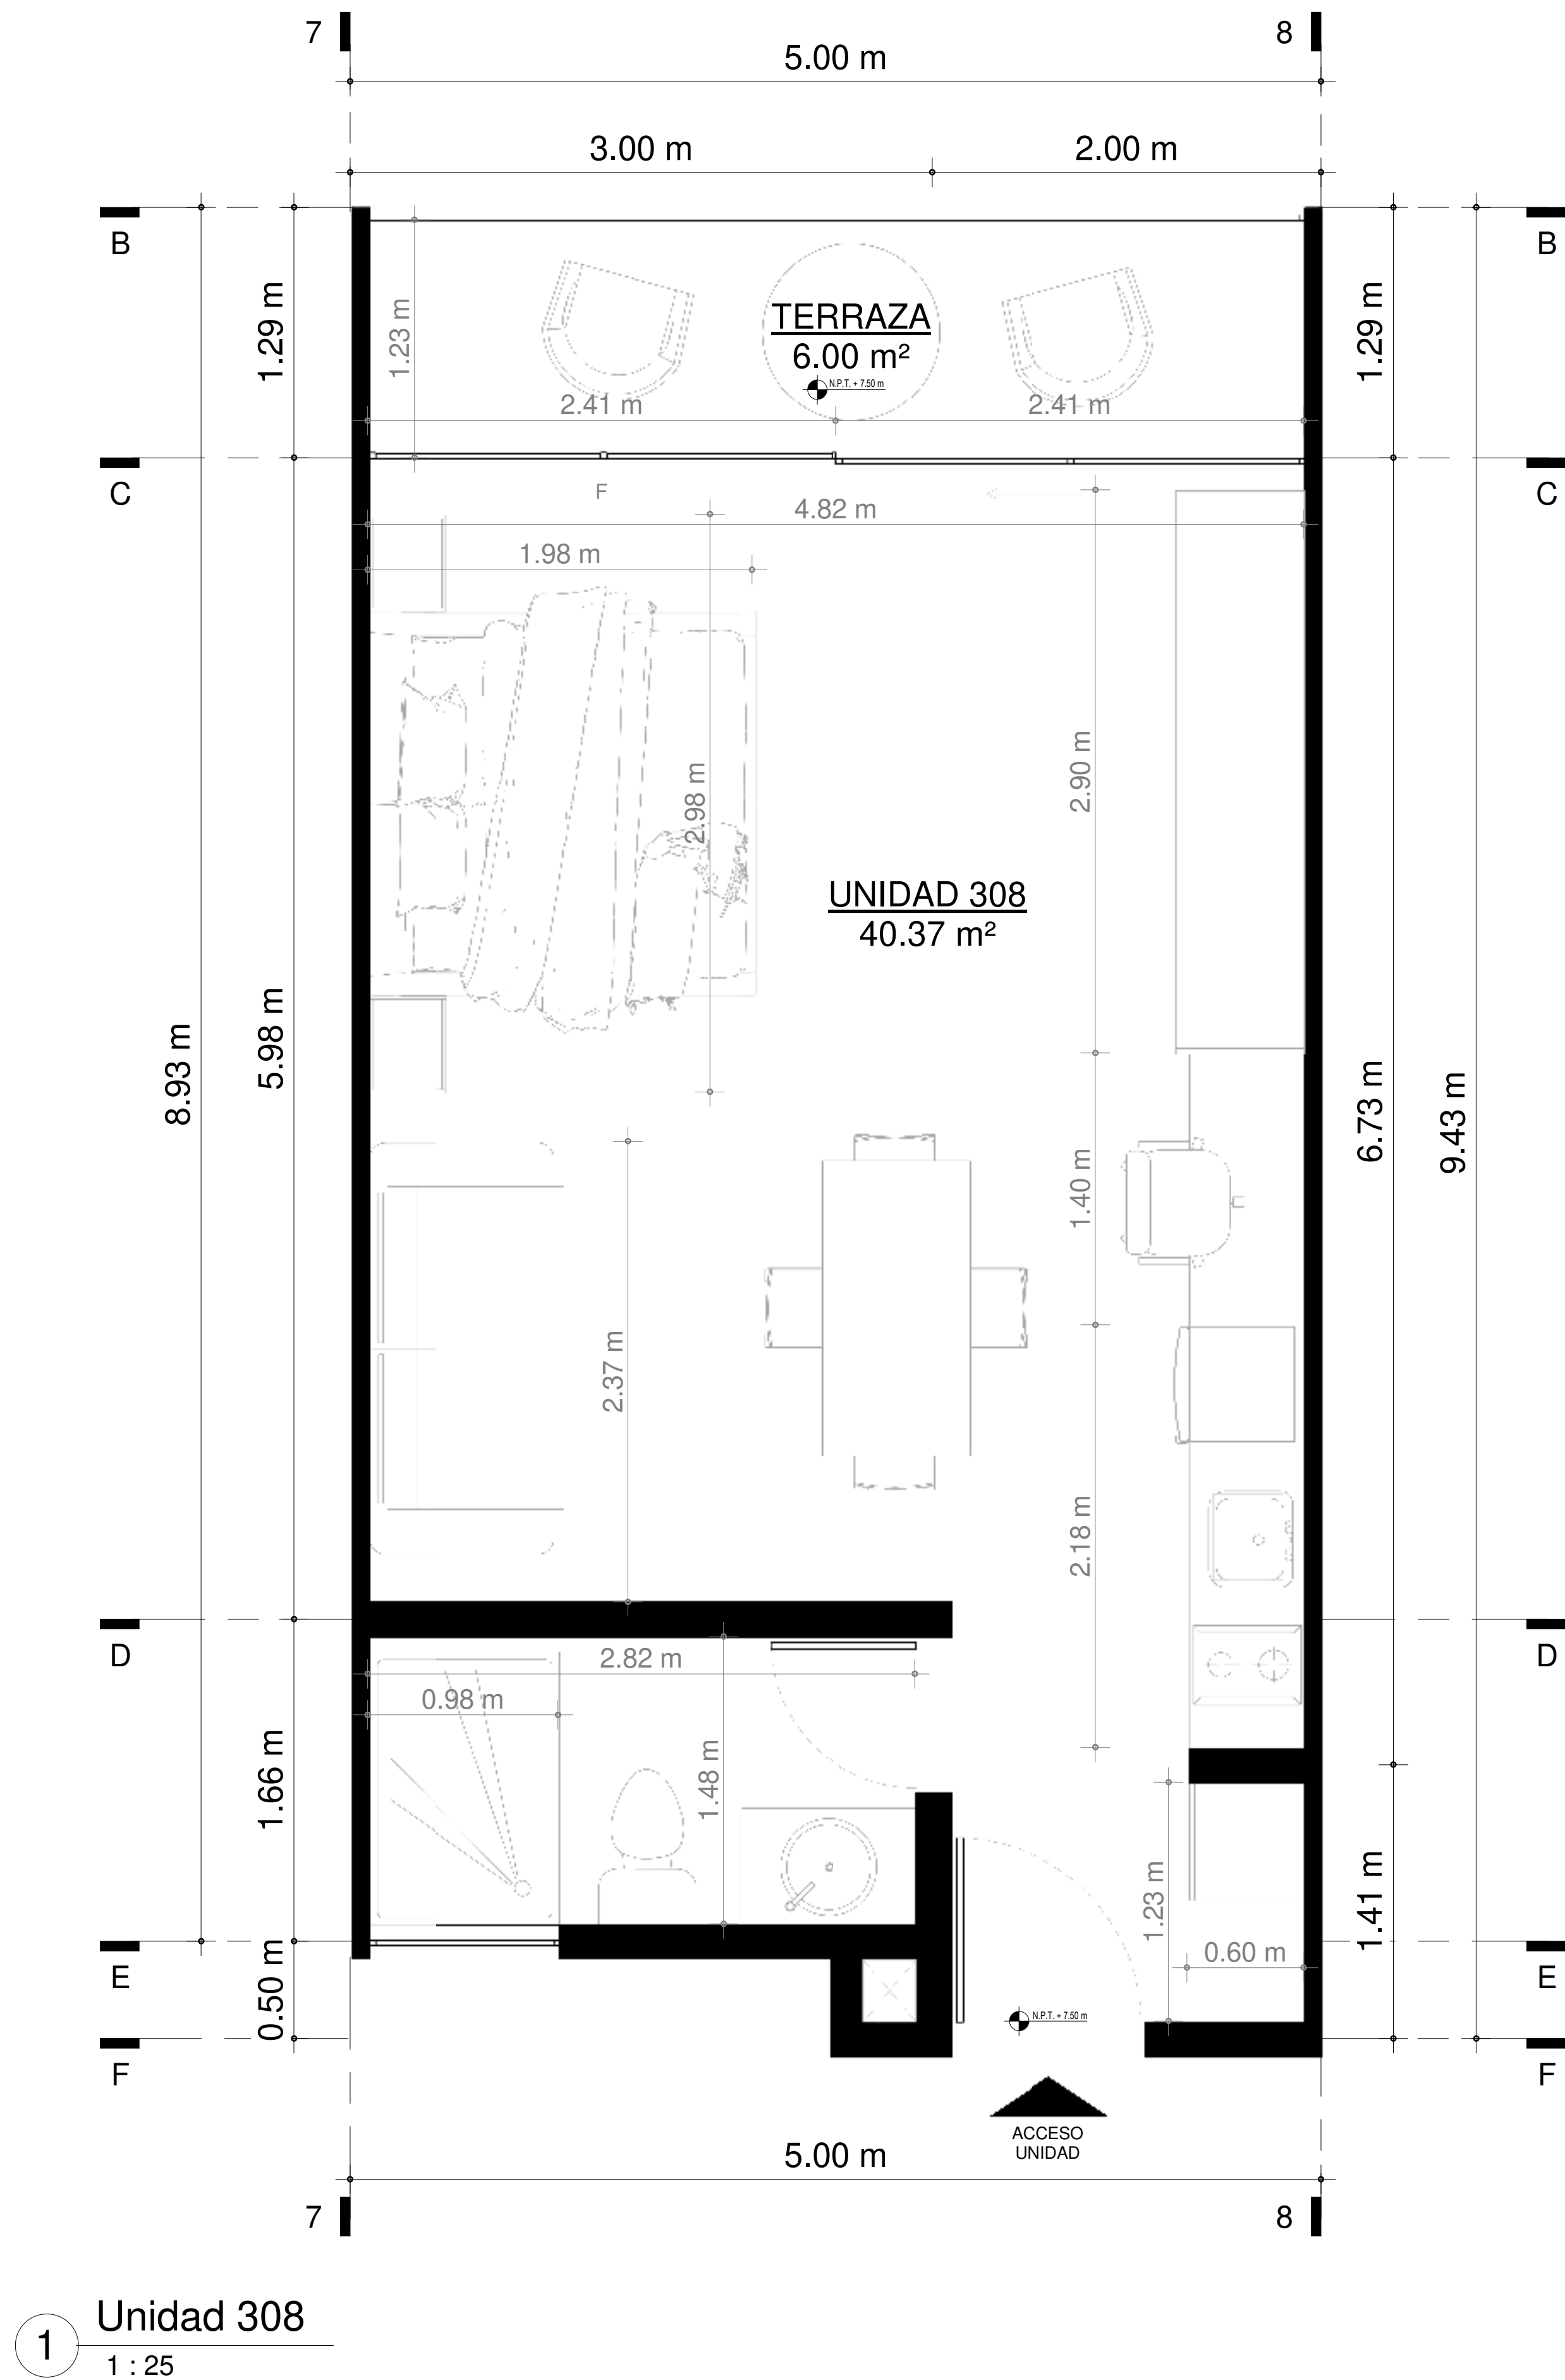

This architectural floor plan illustrates a restaurant layout. The plan is rectangular and divided into several distinct areas. At the top, there is a large, dark-shaded rectangular area, likely representing a kitchen or a service area. Below this, the main dining area is organized into several sections. On the left side, there are several small, round tables with chairs, arranged in a row. In the center, there are larger, rectangular tables with chairs, some of which are grouped together. On the right side, there are more tables and chairs, along with a counter area. The plan also shows various service areas, including a bar and a small lounge area. The overall layout is designed to maximize the use of space while providing a comfortable and functional dining environment.

Área construída	40.37	M2
Área libre	6.0	M2
Total	46.37	M2
Área construída	434.53	SQFT
Área libre	64.58	SQFT
Total	499.11	SQFT

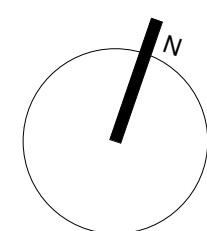

1 Unidad 308
1 : 25

*LA AMBIENTACION Y MOBILIARIO SON UNICAMENTE REPRESENTATIVOS.